

Table with 4 columns: X, Y, Z, and 备注 (Remarks). It contains coordinate data for various points on the site plan.

Table with 4 columns: X, Y, Z, and 备注 (Remarks). It contains coordinate data for various points on the site plan.

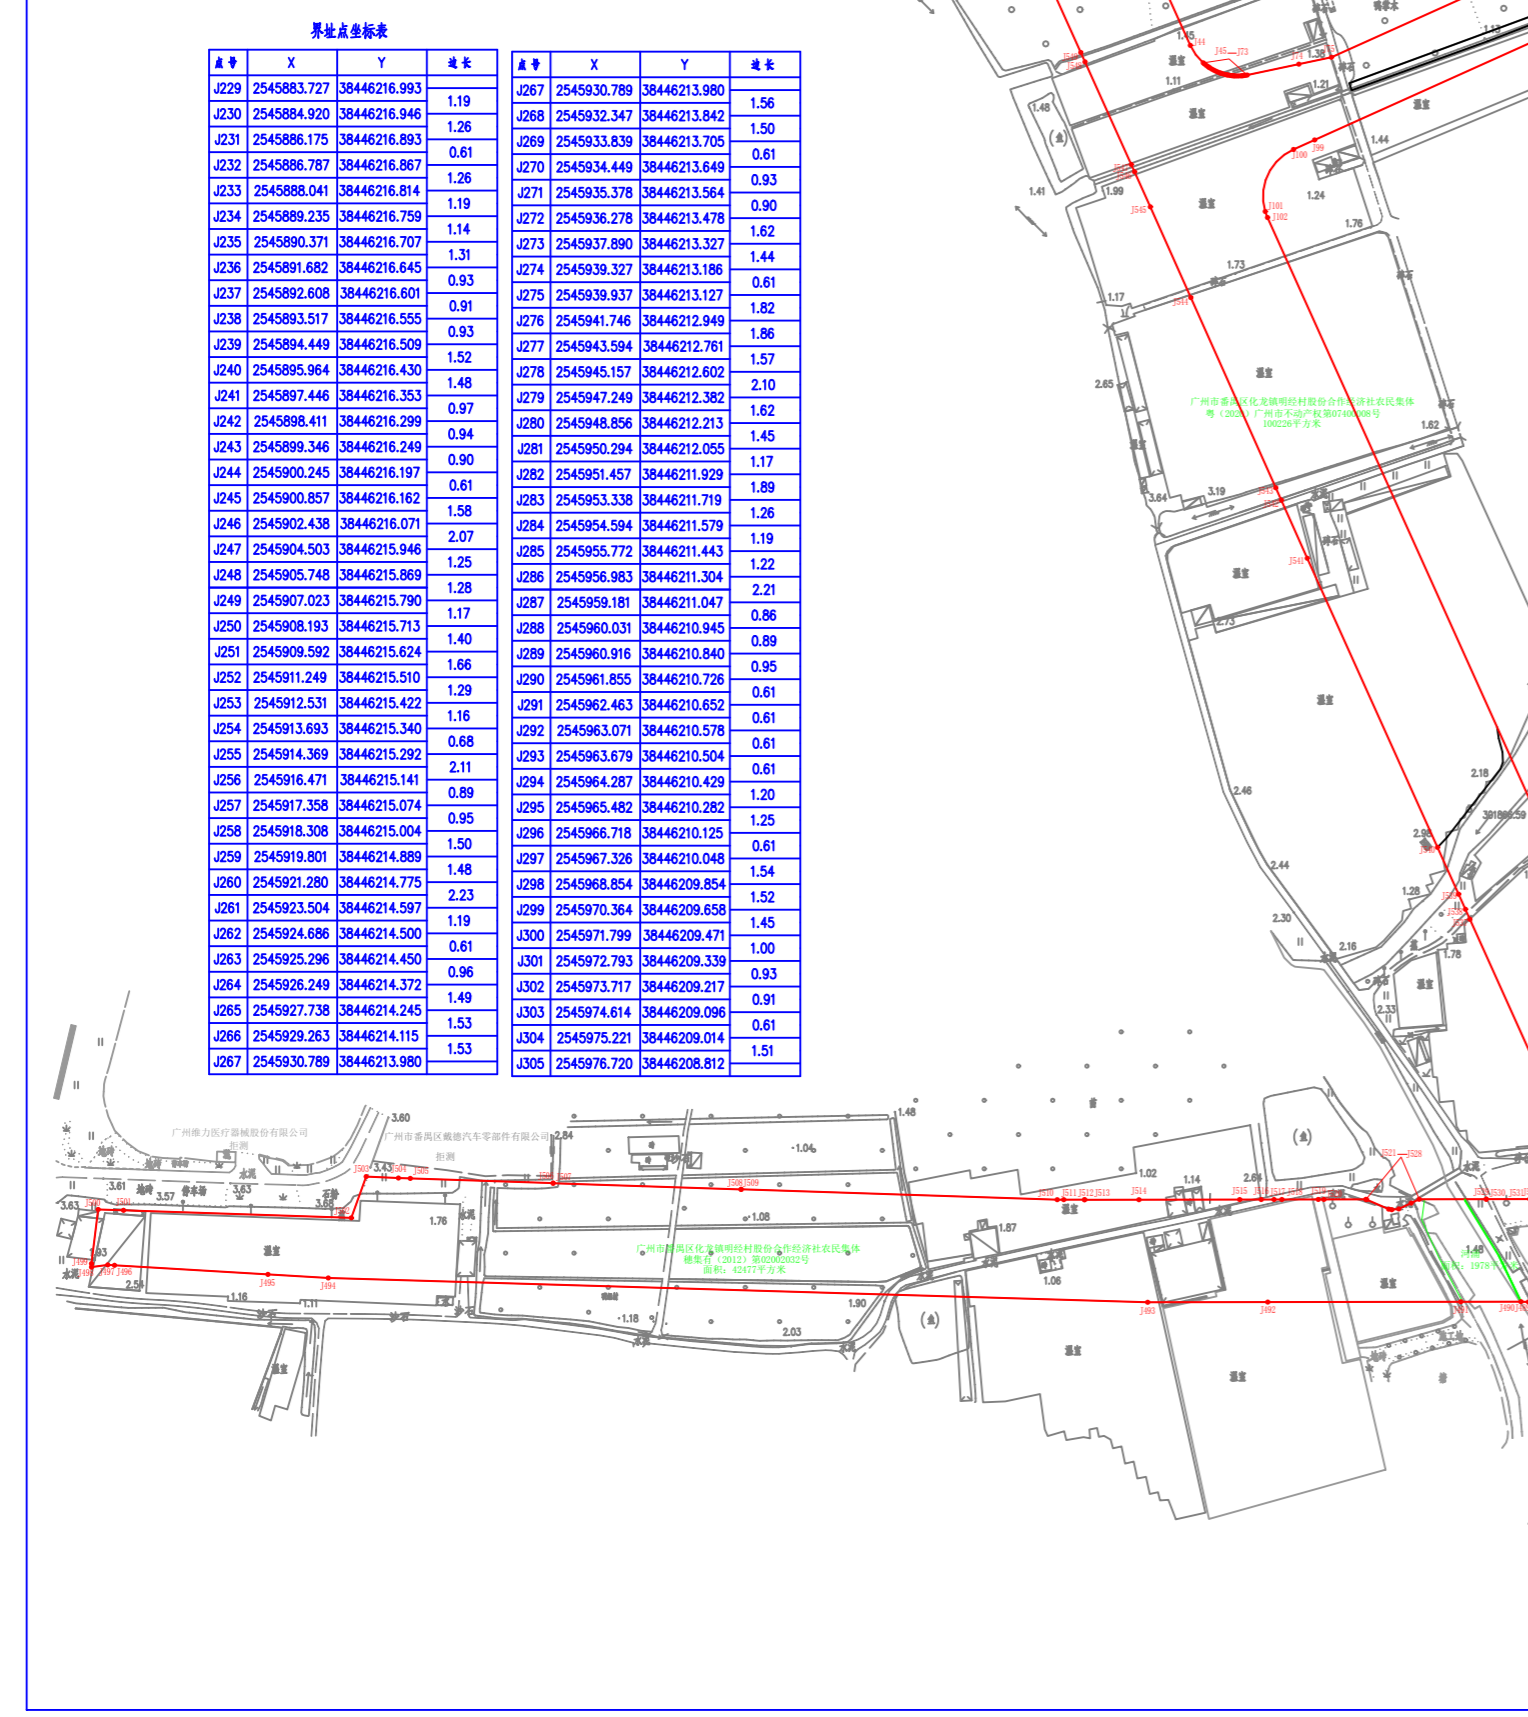


Table with 4 columns: X, Y, Z, and 备注 (Remarks). It contains coordinate data for various points on the site plan.

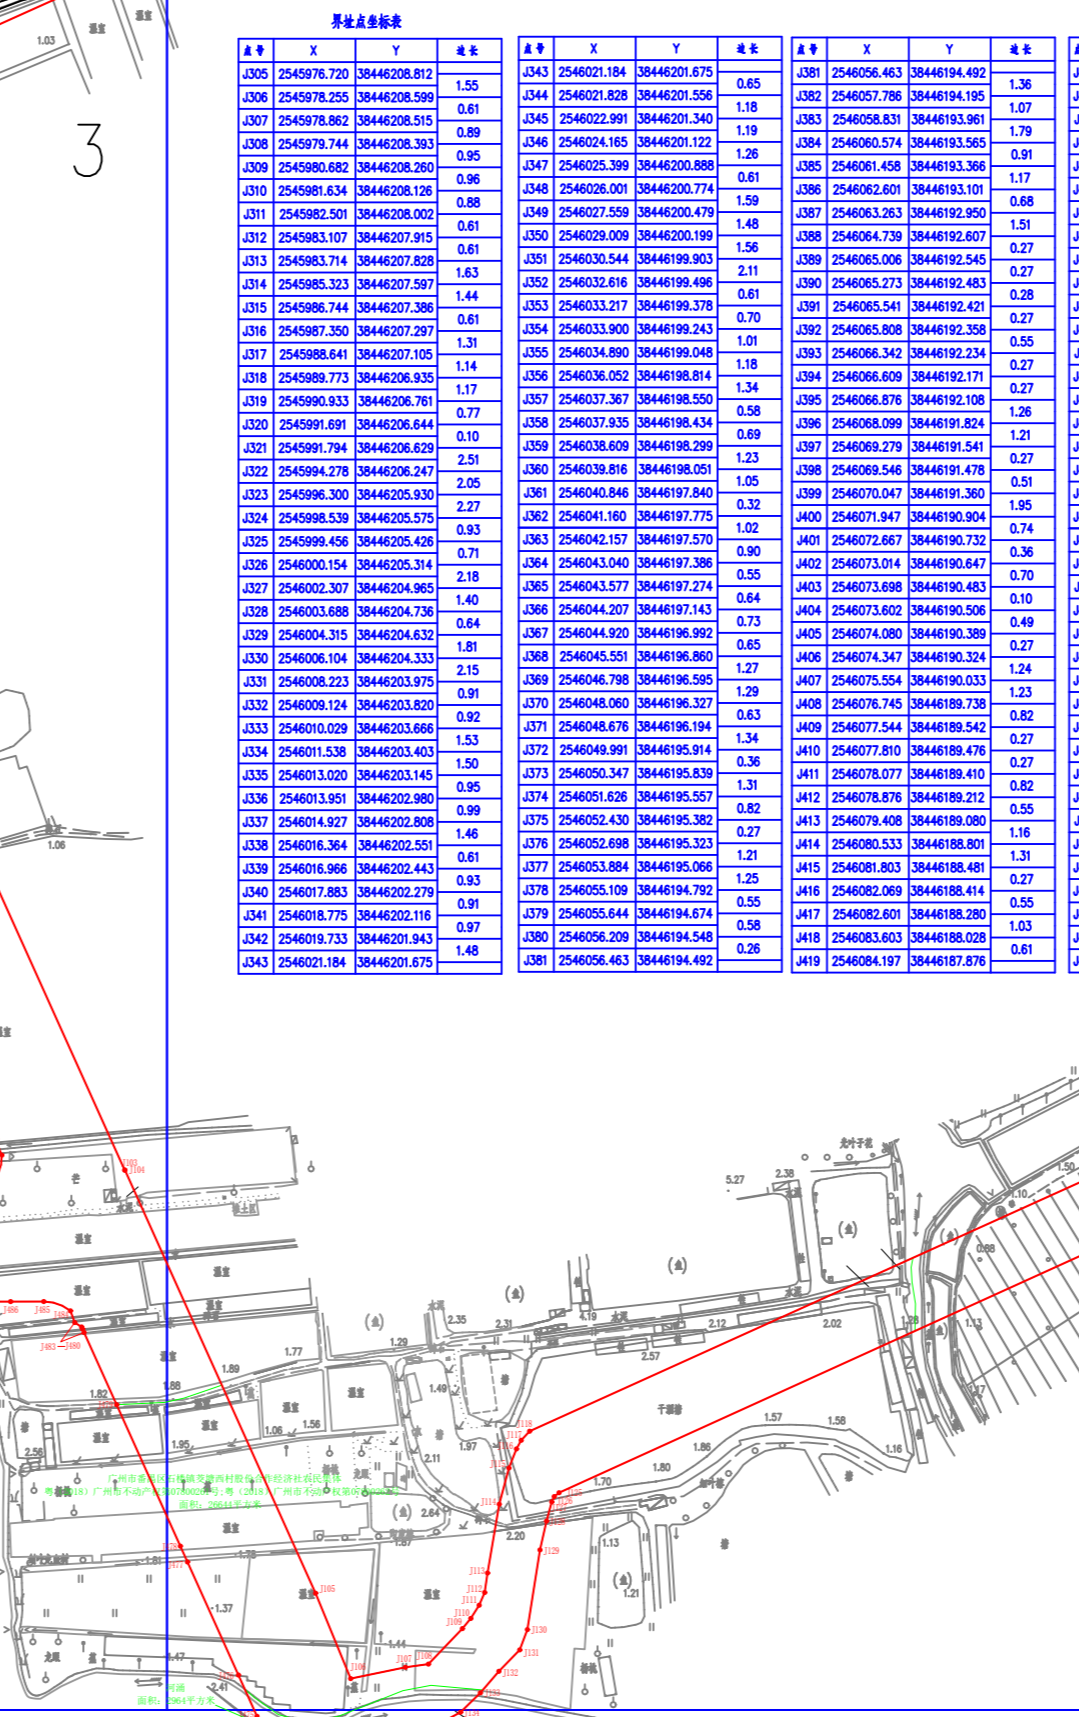


Table with 4 columns: X, Y, Z, and 备注 (Remarks). It contains coordinate data for various points on the site plan.

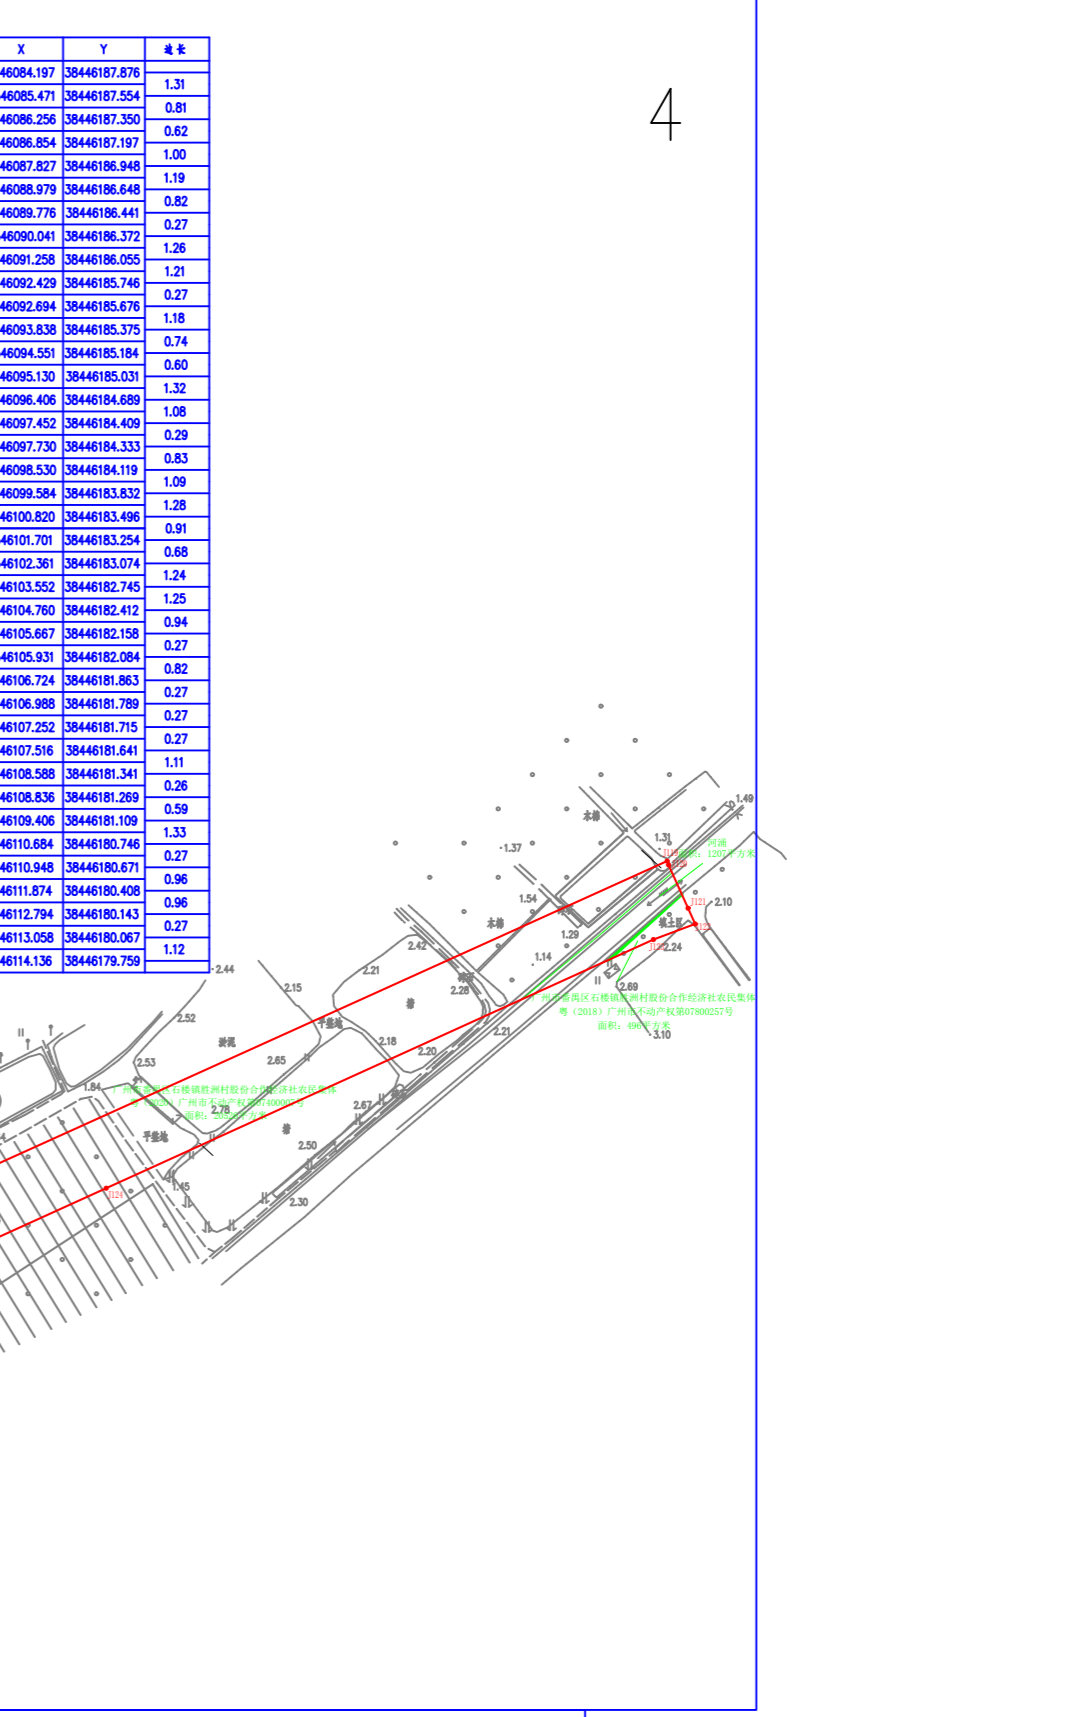


Table with 4 columns: X, Y, Z, and 备注 (Remarks). It contains coordinate data for various points on the site plan.



Table with 4 columns: X, Y, Z, and 备注 (Remarks). It contains coordinate data for various points on the site plan.

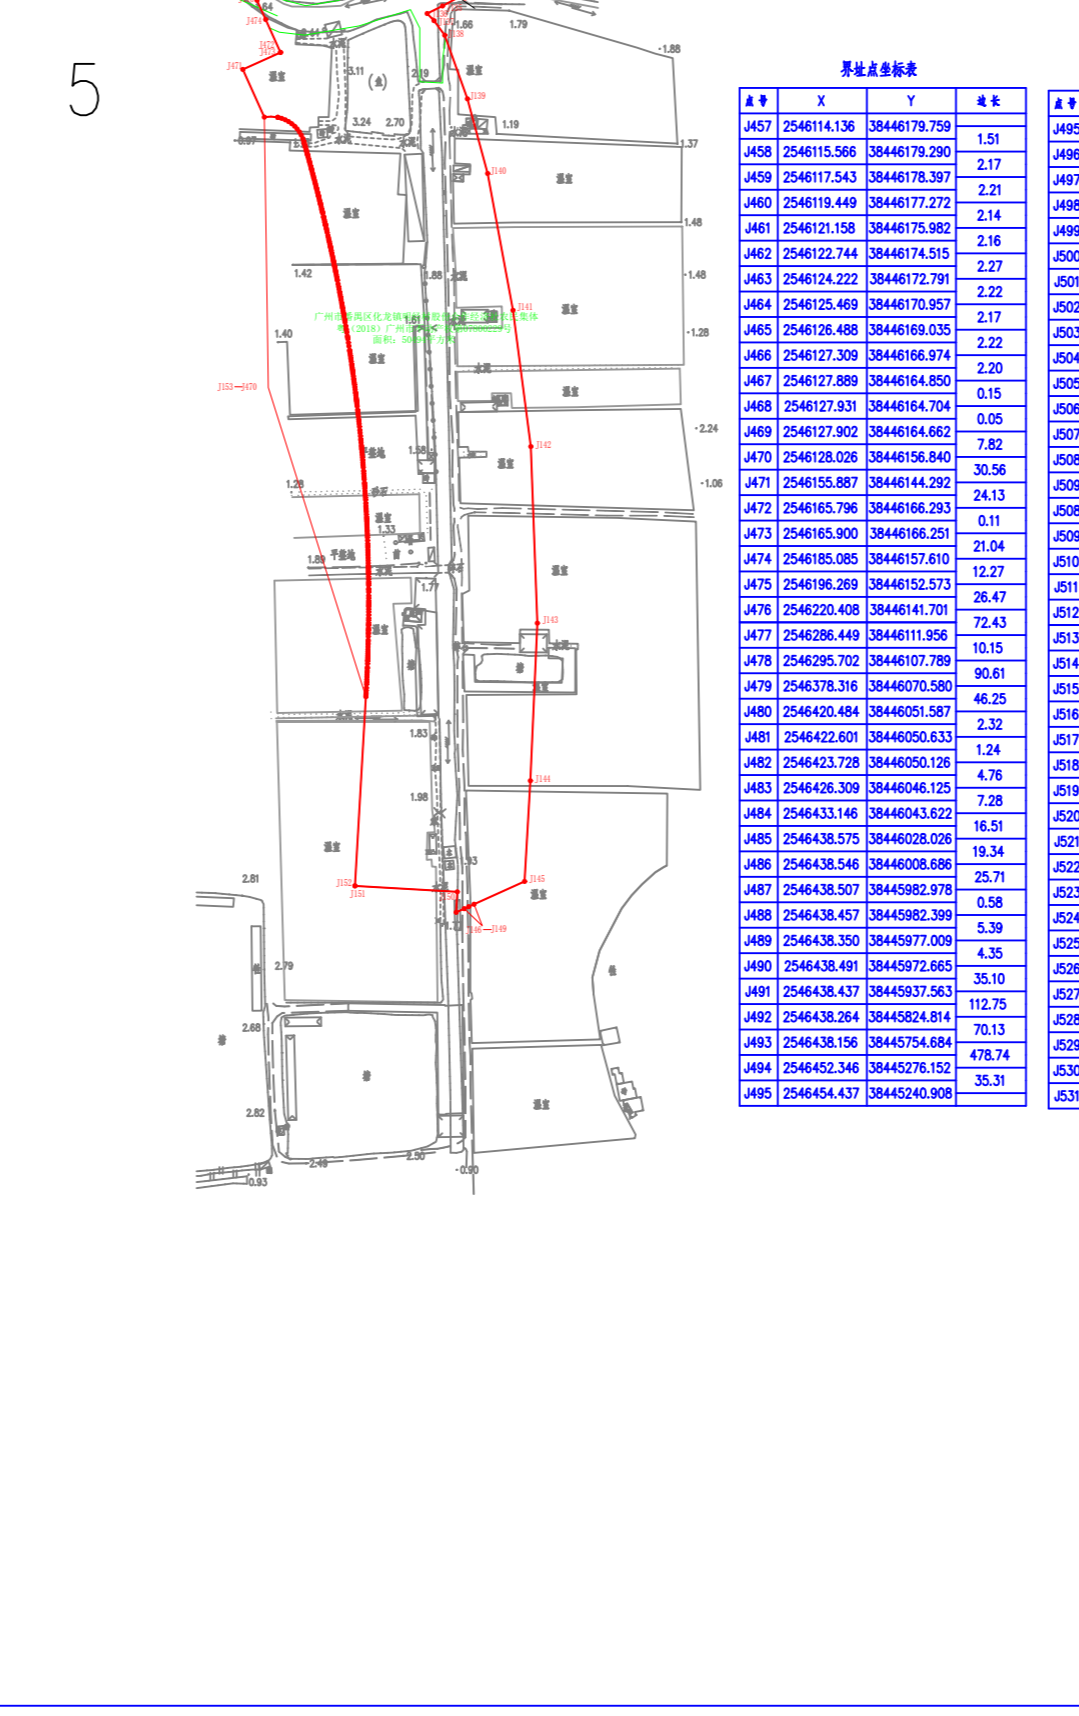


Table with 4 columns: X, Y, Z, and 备注 (Remarks). It contains coordinate data for various points on the site plan.

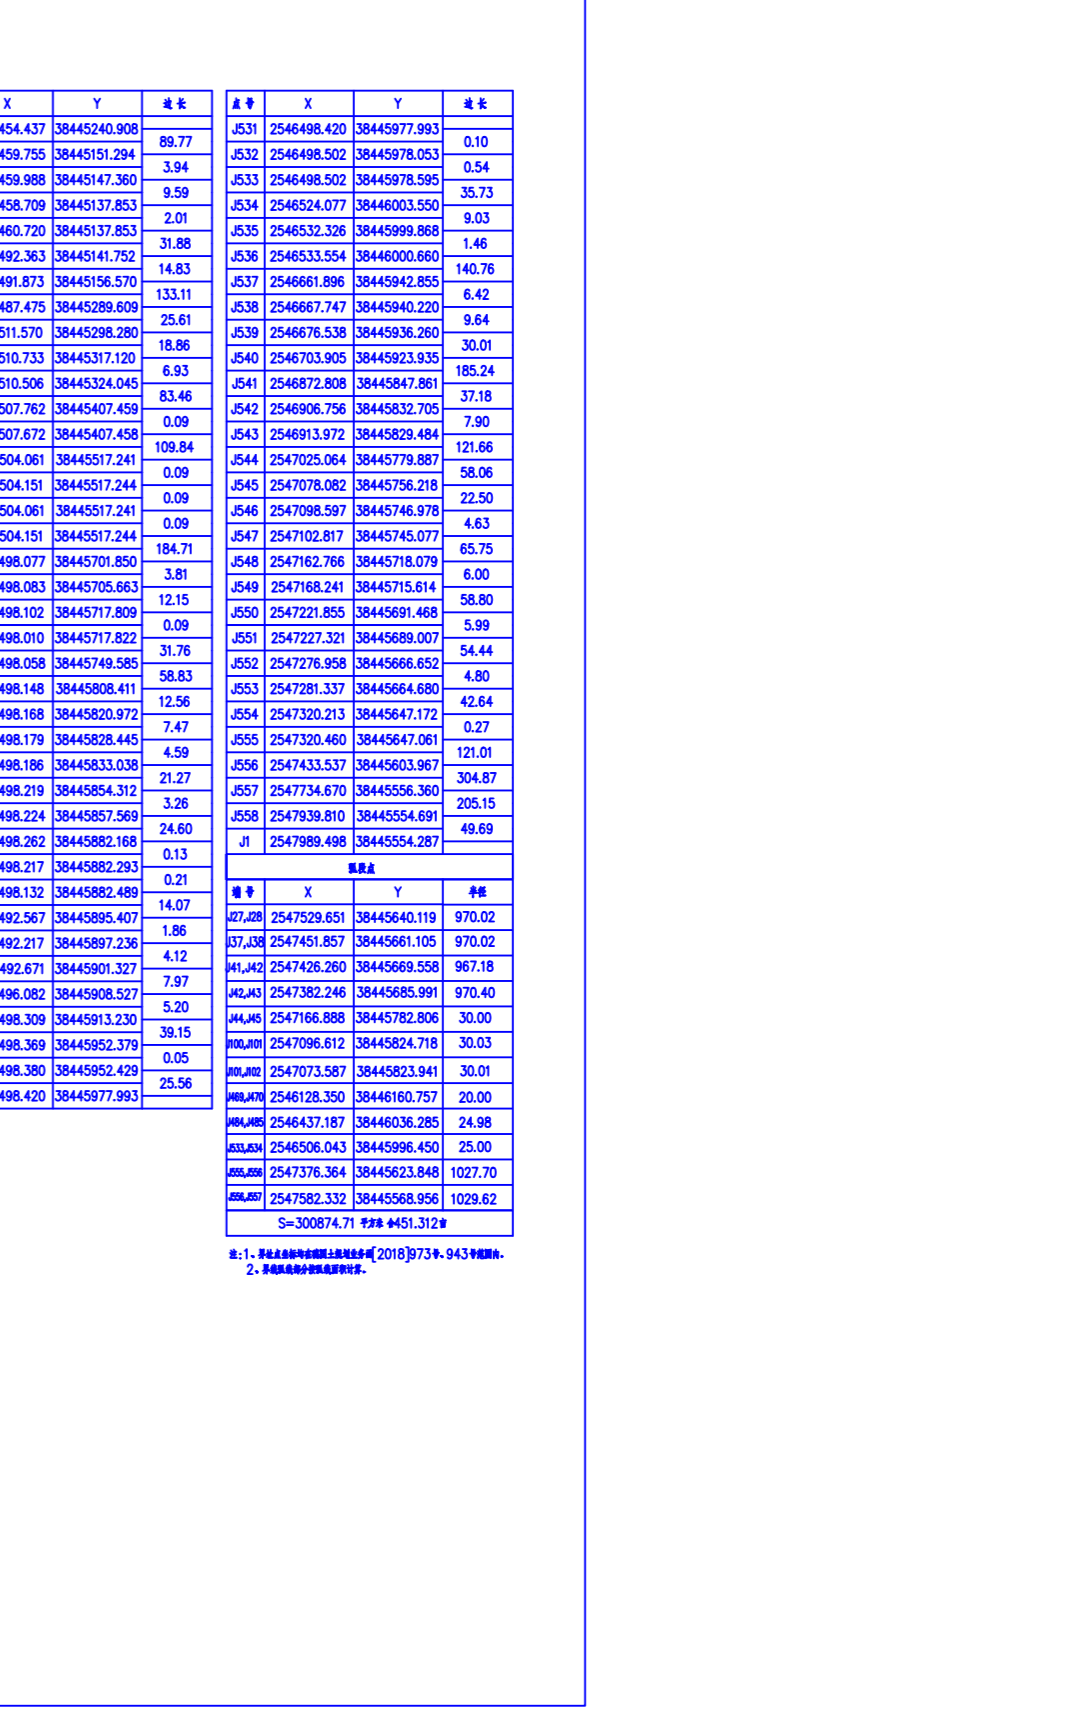


Table with 4 columns: X, Y, Z, and 备注 (Remarks). It contains coordinate data for various points on the site plan.

Scale: 1:1000. Date: 2018.07.10. Project: 广汽乘用车生产基地项目. Design: 中交集团.