
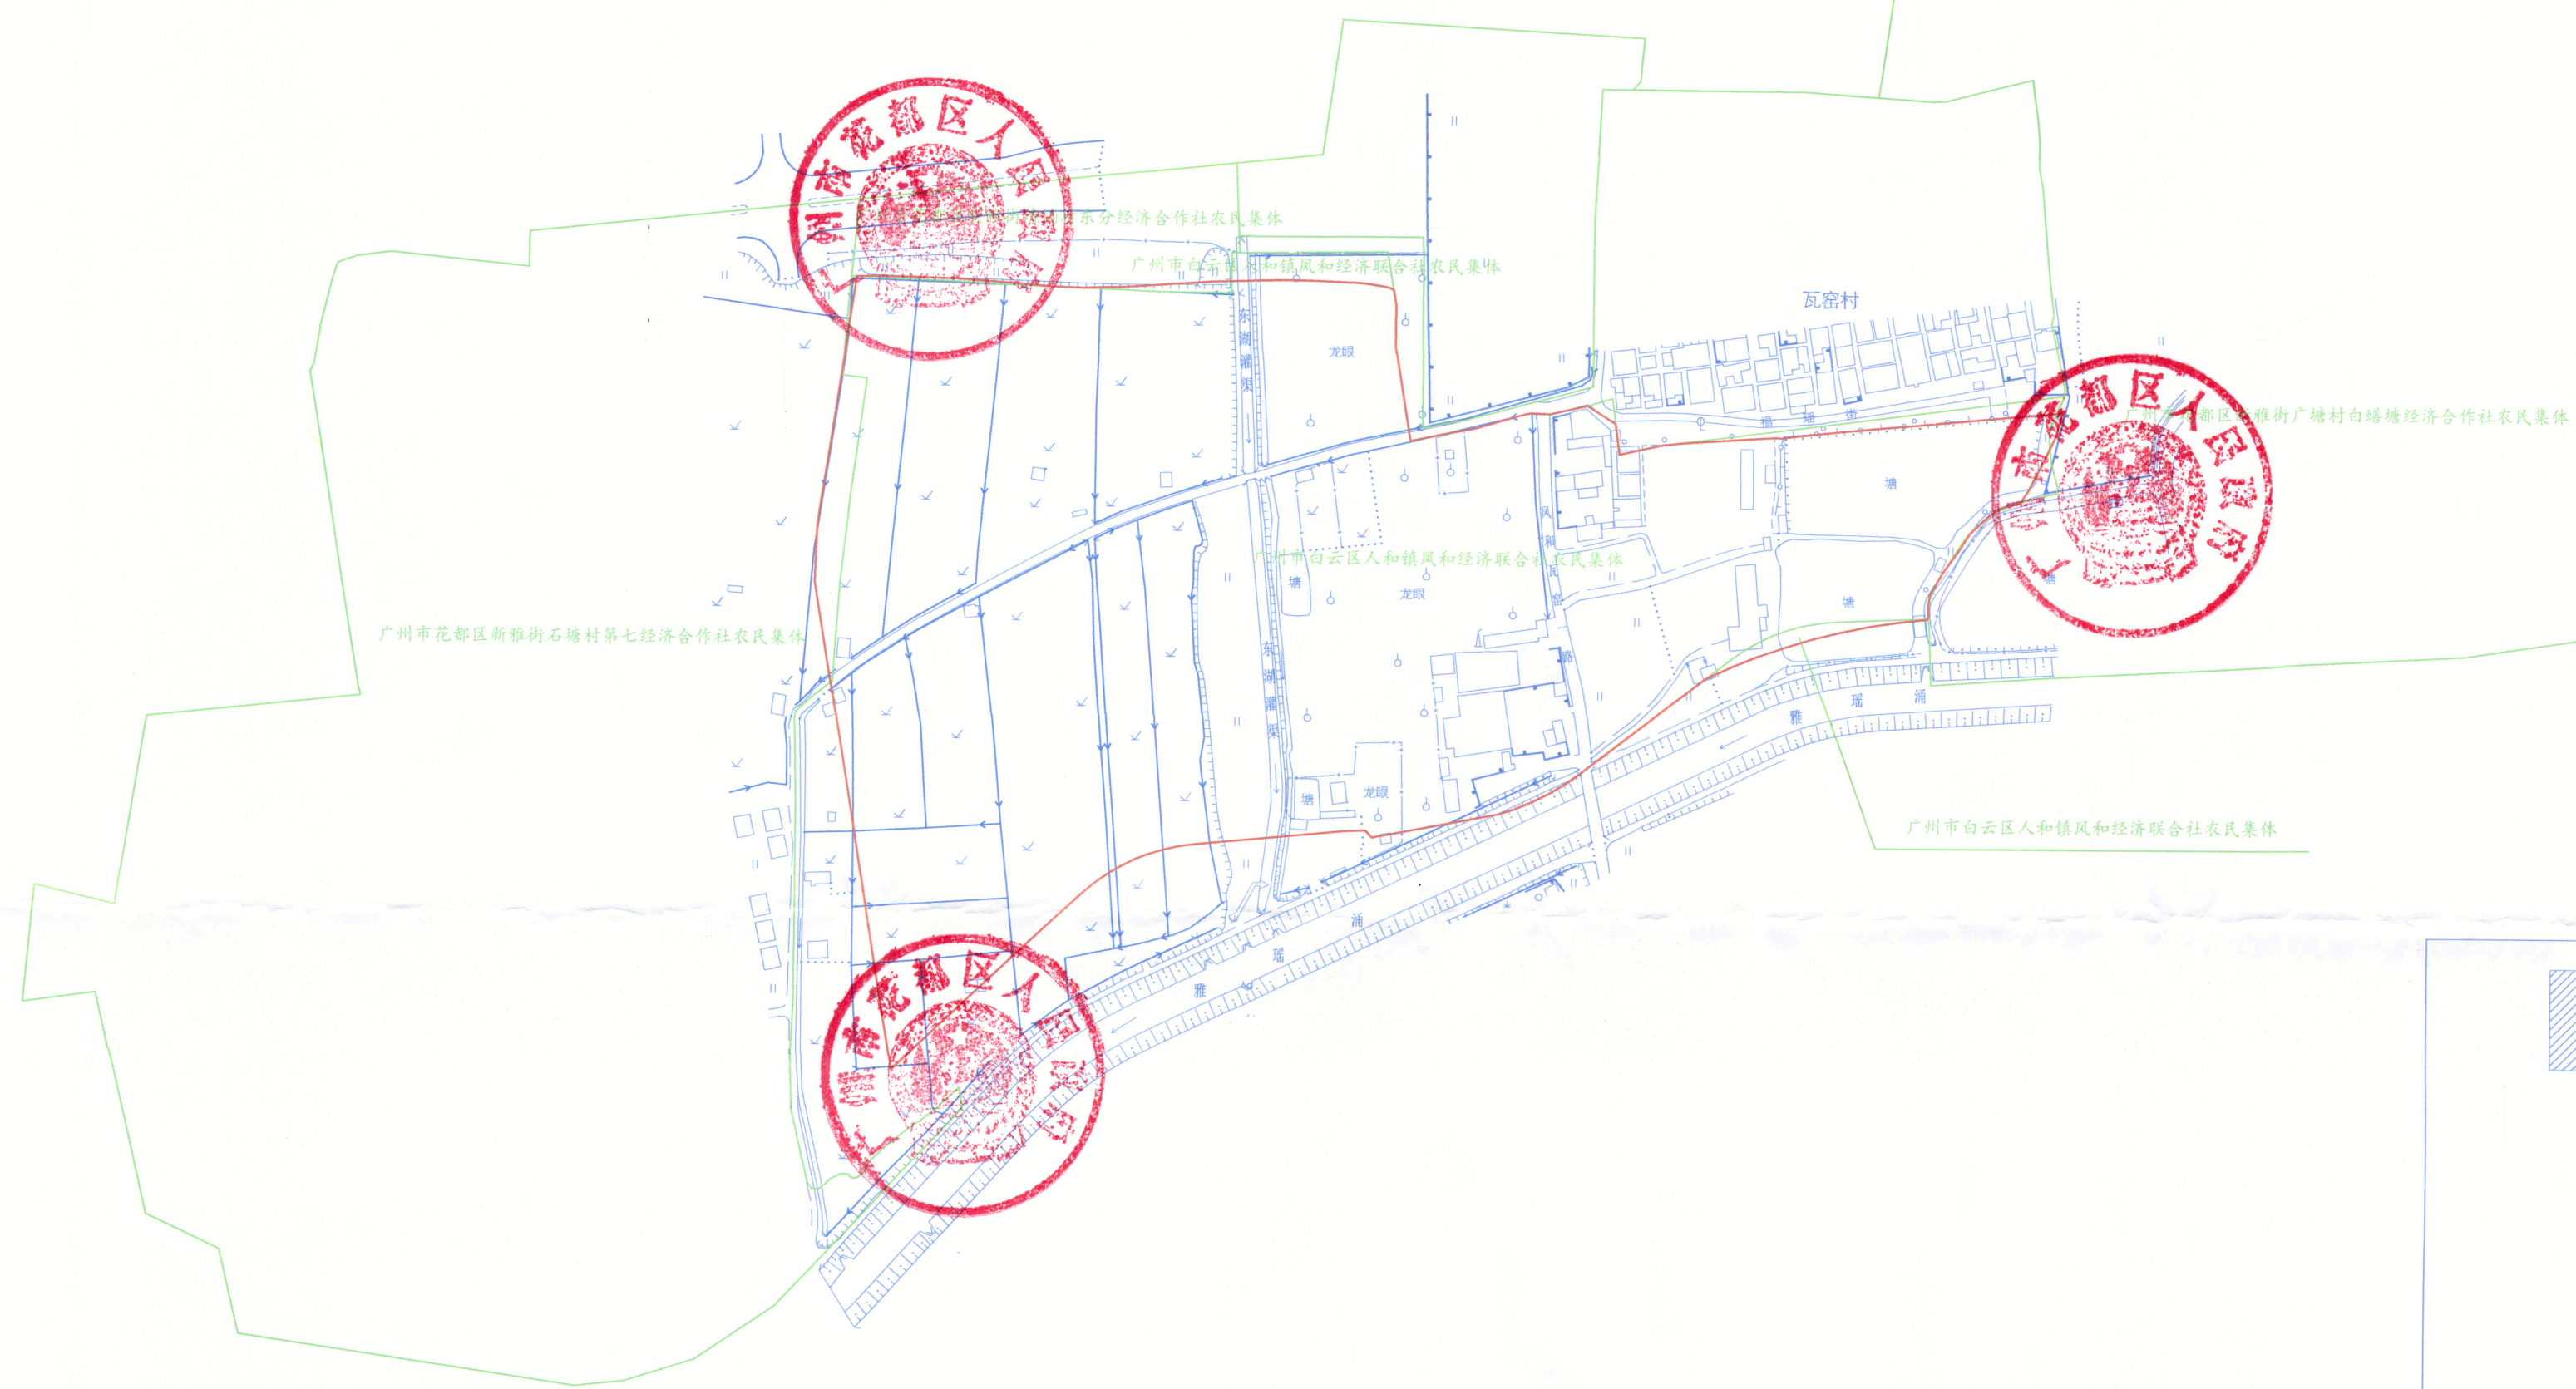


征地补偿安置公告附图 (1)

工程编号:

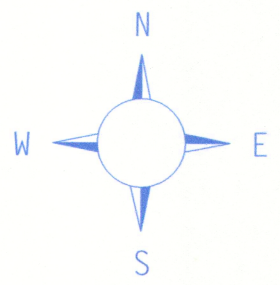

图幅接合表

(1)	(2)
(3)	(4)