


# 建设用地规划红线图

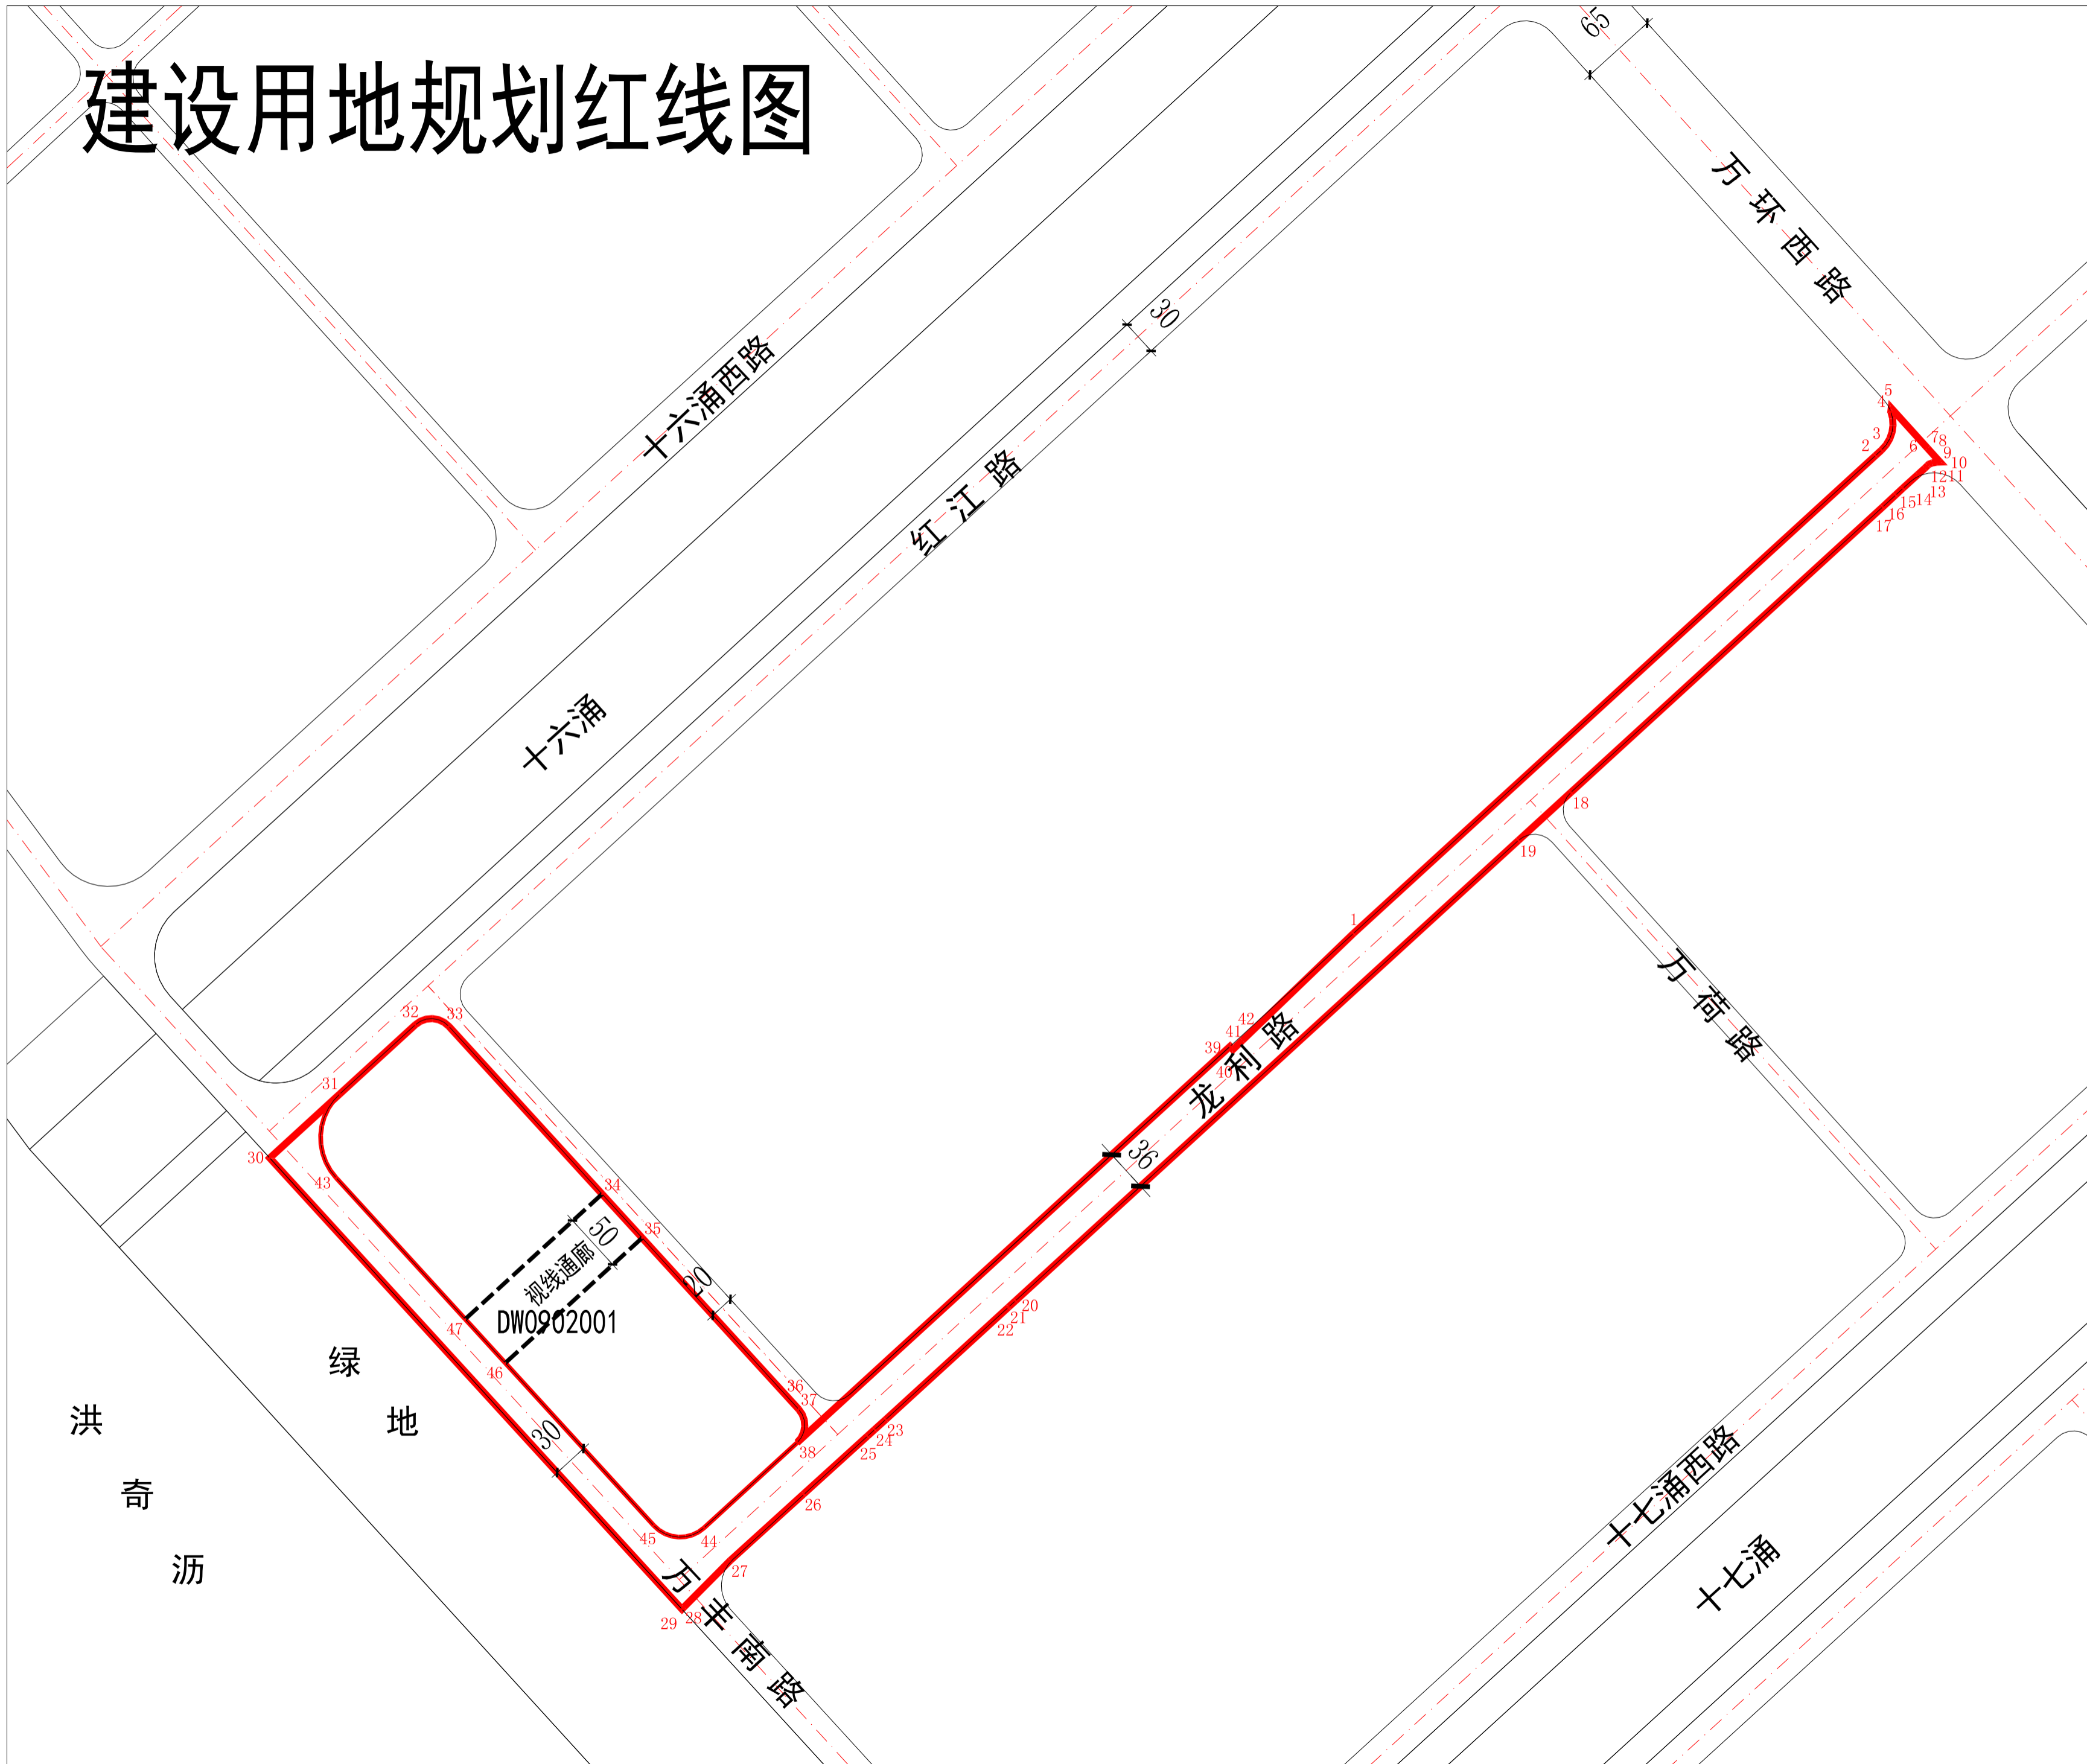

地上桩点表 (共 47 个桩点)

序号	X坐标(米)	Y坐标(米)
1	171906.538	73049.198
2	172308.807	73488.819
3	172313.404	73493.843
4	172345.827	73501.771
5	172348.727	73502.111
6	172314.937	73532.666
7	172304.037	73542.522
8	172303.404	73543.094
9	172303.323	73540.513
10	172302.582	73536.644
11	172301.566	73533.832
12	172300.484	73532.726
13	172298.130	73530.320
14	172292.763	73524.401
15	172281.454	73511.930
16	172275.609	73505.662
17	172265.545	73494.867
18	172025.349	73232.369
19	171984.844	73188.103
20	171597.431	72764.717
21	171592.352	72759.148
22	171591.781	72758.542
23	171497.480	72655.484
24	171489.016	72646.095
25	171483.561	72640.080
26	171434.791	72586.303
27	171378.796	72524.560
28	171339.657	72485.654
29	171337.886	72483.893
30	171171.570	72136.915
31	171771.562	72195.884
32	171829.699	72259.379
33	171828.440	72287.649
34	171687.276	72416.653
35	171650.367	72450.383
36	171506.255	72582.082
37	171506.226	72582.108
38	171477.979	72580.845
39	171811.548	72945.387
40	171811.464	72945.462
41	171808.872	72947.782
42	171816.526	72955.731
43	171700.955	72192.739
44	171406.384	72502.602
45	171408.279	72460.205
46	171545.087	72335.181
47	171581.997	72301.451

地上弧段表 (共 5 个弧段)

端点	中点		半径(米)
	X坐标(米)	Y坐标(米)	
32, 33	171834.928	72273.775	20.00
37, 38	171491.841	72587.324	20.00
3, 4	172328.411	73502.733	30.00
44, 45	171398.547	72481.011	30.00
43, 31	171736.909	72179.698	50.00

地上面积表

用地面积	139976 平方米
DW0902001用地面积	73459 平方米
道路用地面积	66517 平方米