


建设用地规划红线图

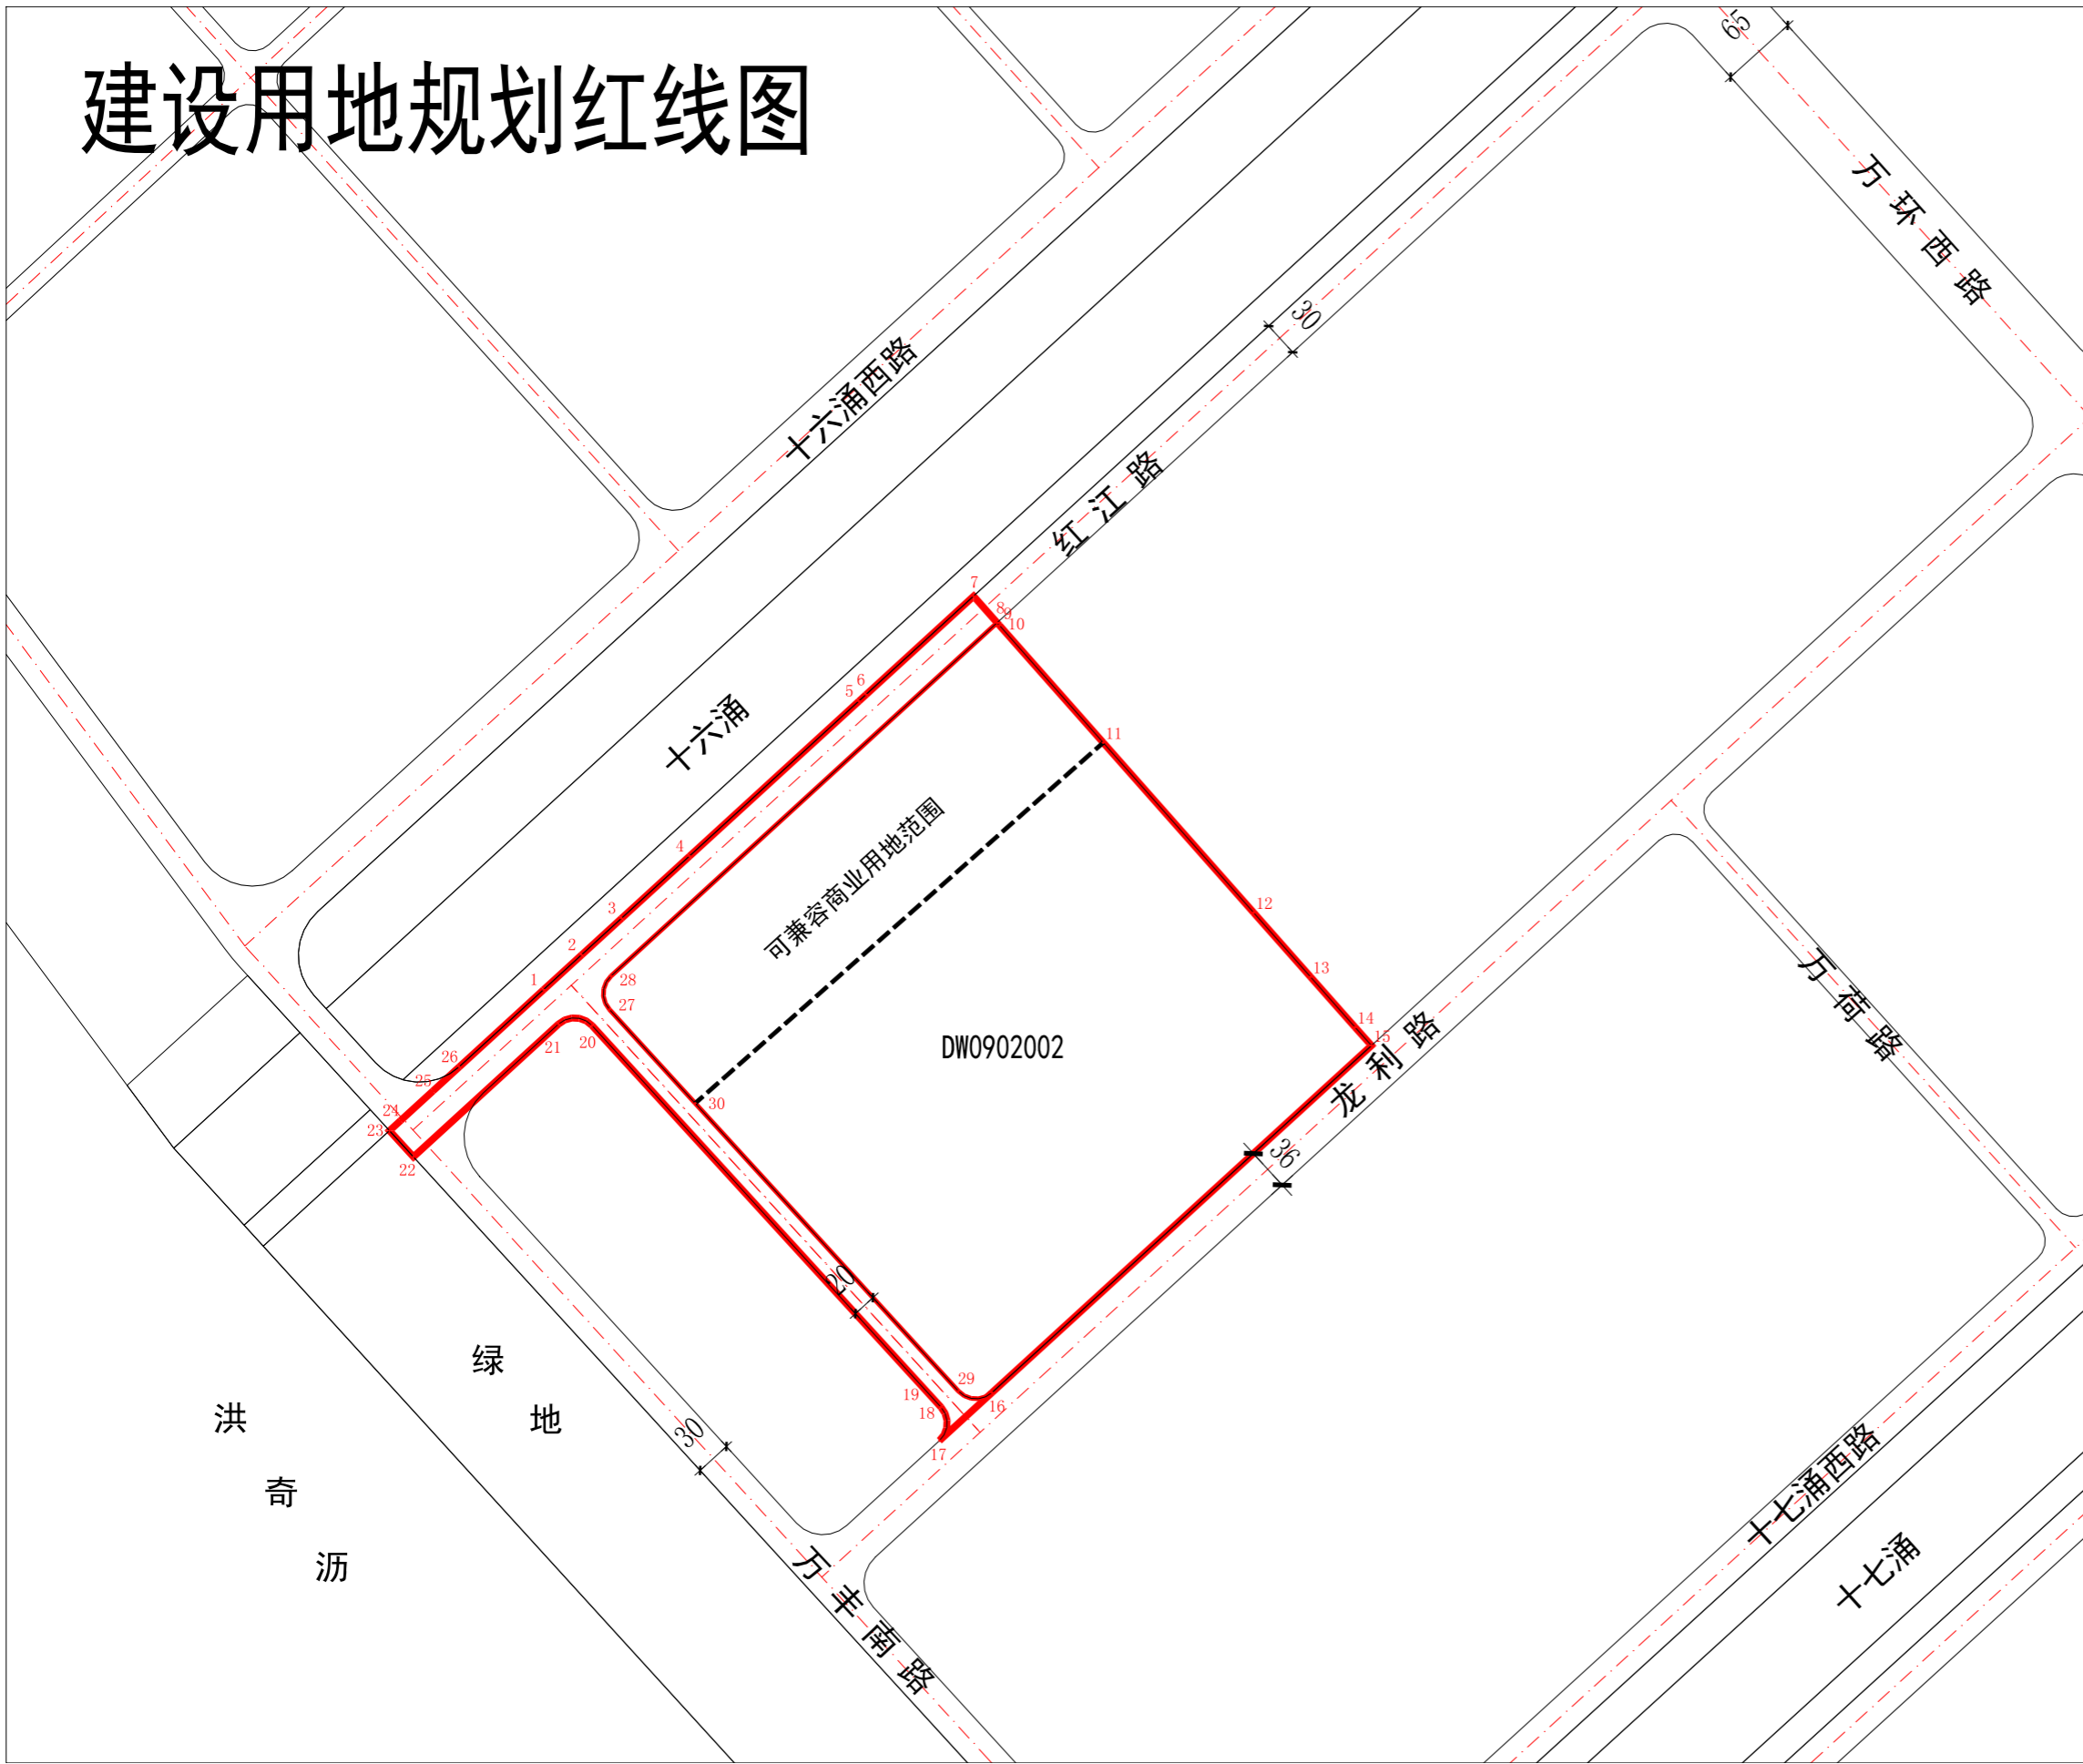

地上桩点表 (共 30 个桩点)

序号	X坐标(米)	Y坐标(米)
1	171858.655	72246.721
2	171888.078	72278.856
3	171918.951	72312.578
4	171971.408	72369.873
5	172102.278	72512.812
6	172107.855	72518.906
7	172190.953	72609.666
8	172168.558	72629.474
9	172168.478	72629.545
10	172166.332	72631.443
11	172067.321	72719.010
12	171923.790	72845.951
13	171869.524	72893.947
14	171827.030	72931.530
15	171811.548	72945.387
16	171518.483	72625.111
17	171477.979	72580.845
18	171506.226	72582.108
19	171506.255	72582.082
20	171828.440	72287.649
21	171829.699	72259.379
22	171717.570	72136.915
23	171739.649	72116.738
24	171748.163	72126.037
25	171773.212	72153.395
26	171793.533	72175.592
27	171841.974	72302.375
28	171870.217	72303.632
29	171519.746	72596.845
30	171762.815	72374.714

地上弧段表 (共 4 个弧段)

端点	中点		半径(米)
	X坐标(米)	Y坐标(米)	
17, 18	171491.841	72587.324	20.00
20, 21	171834.928	72273.775	20.00
27, 28	171856.355	72297.158	20.00
16, 29	171513.258	72610.716	20.00

地上面积表

用地面积	247901 平方米
DW0902002用地面积	218051 平方米
道路用地面积	29850 平方米