


广州市花都区土地开发储备中心土地擎天工业园征地公告附图
2597.240-415.280

用地方案号: 14109020180005
业务号: 20180710

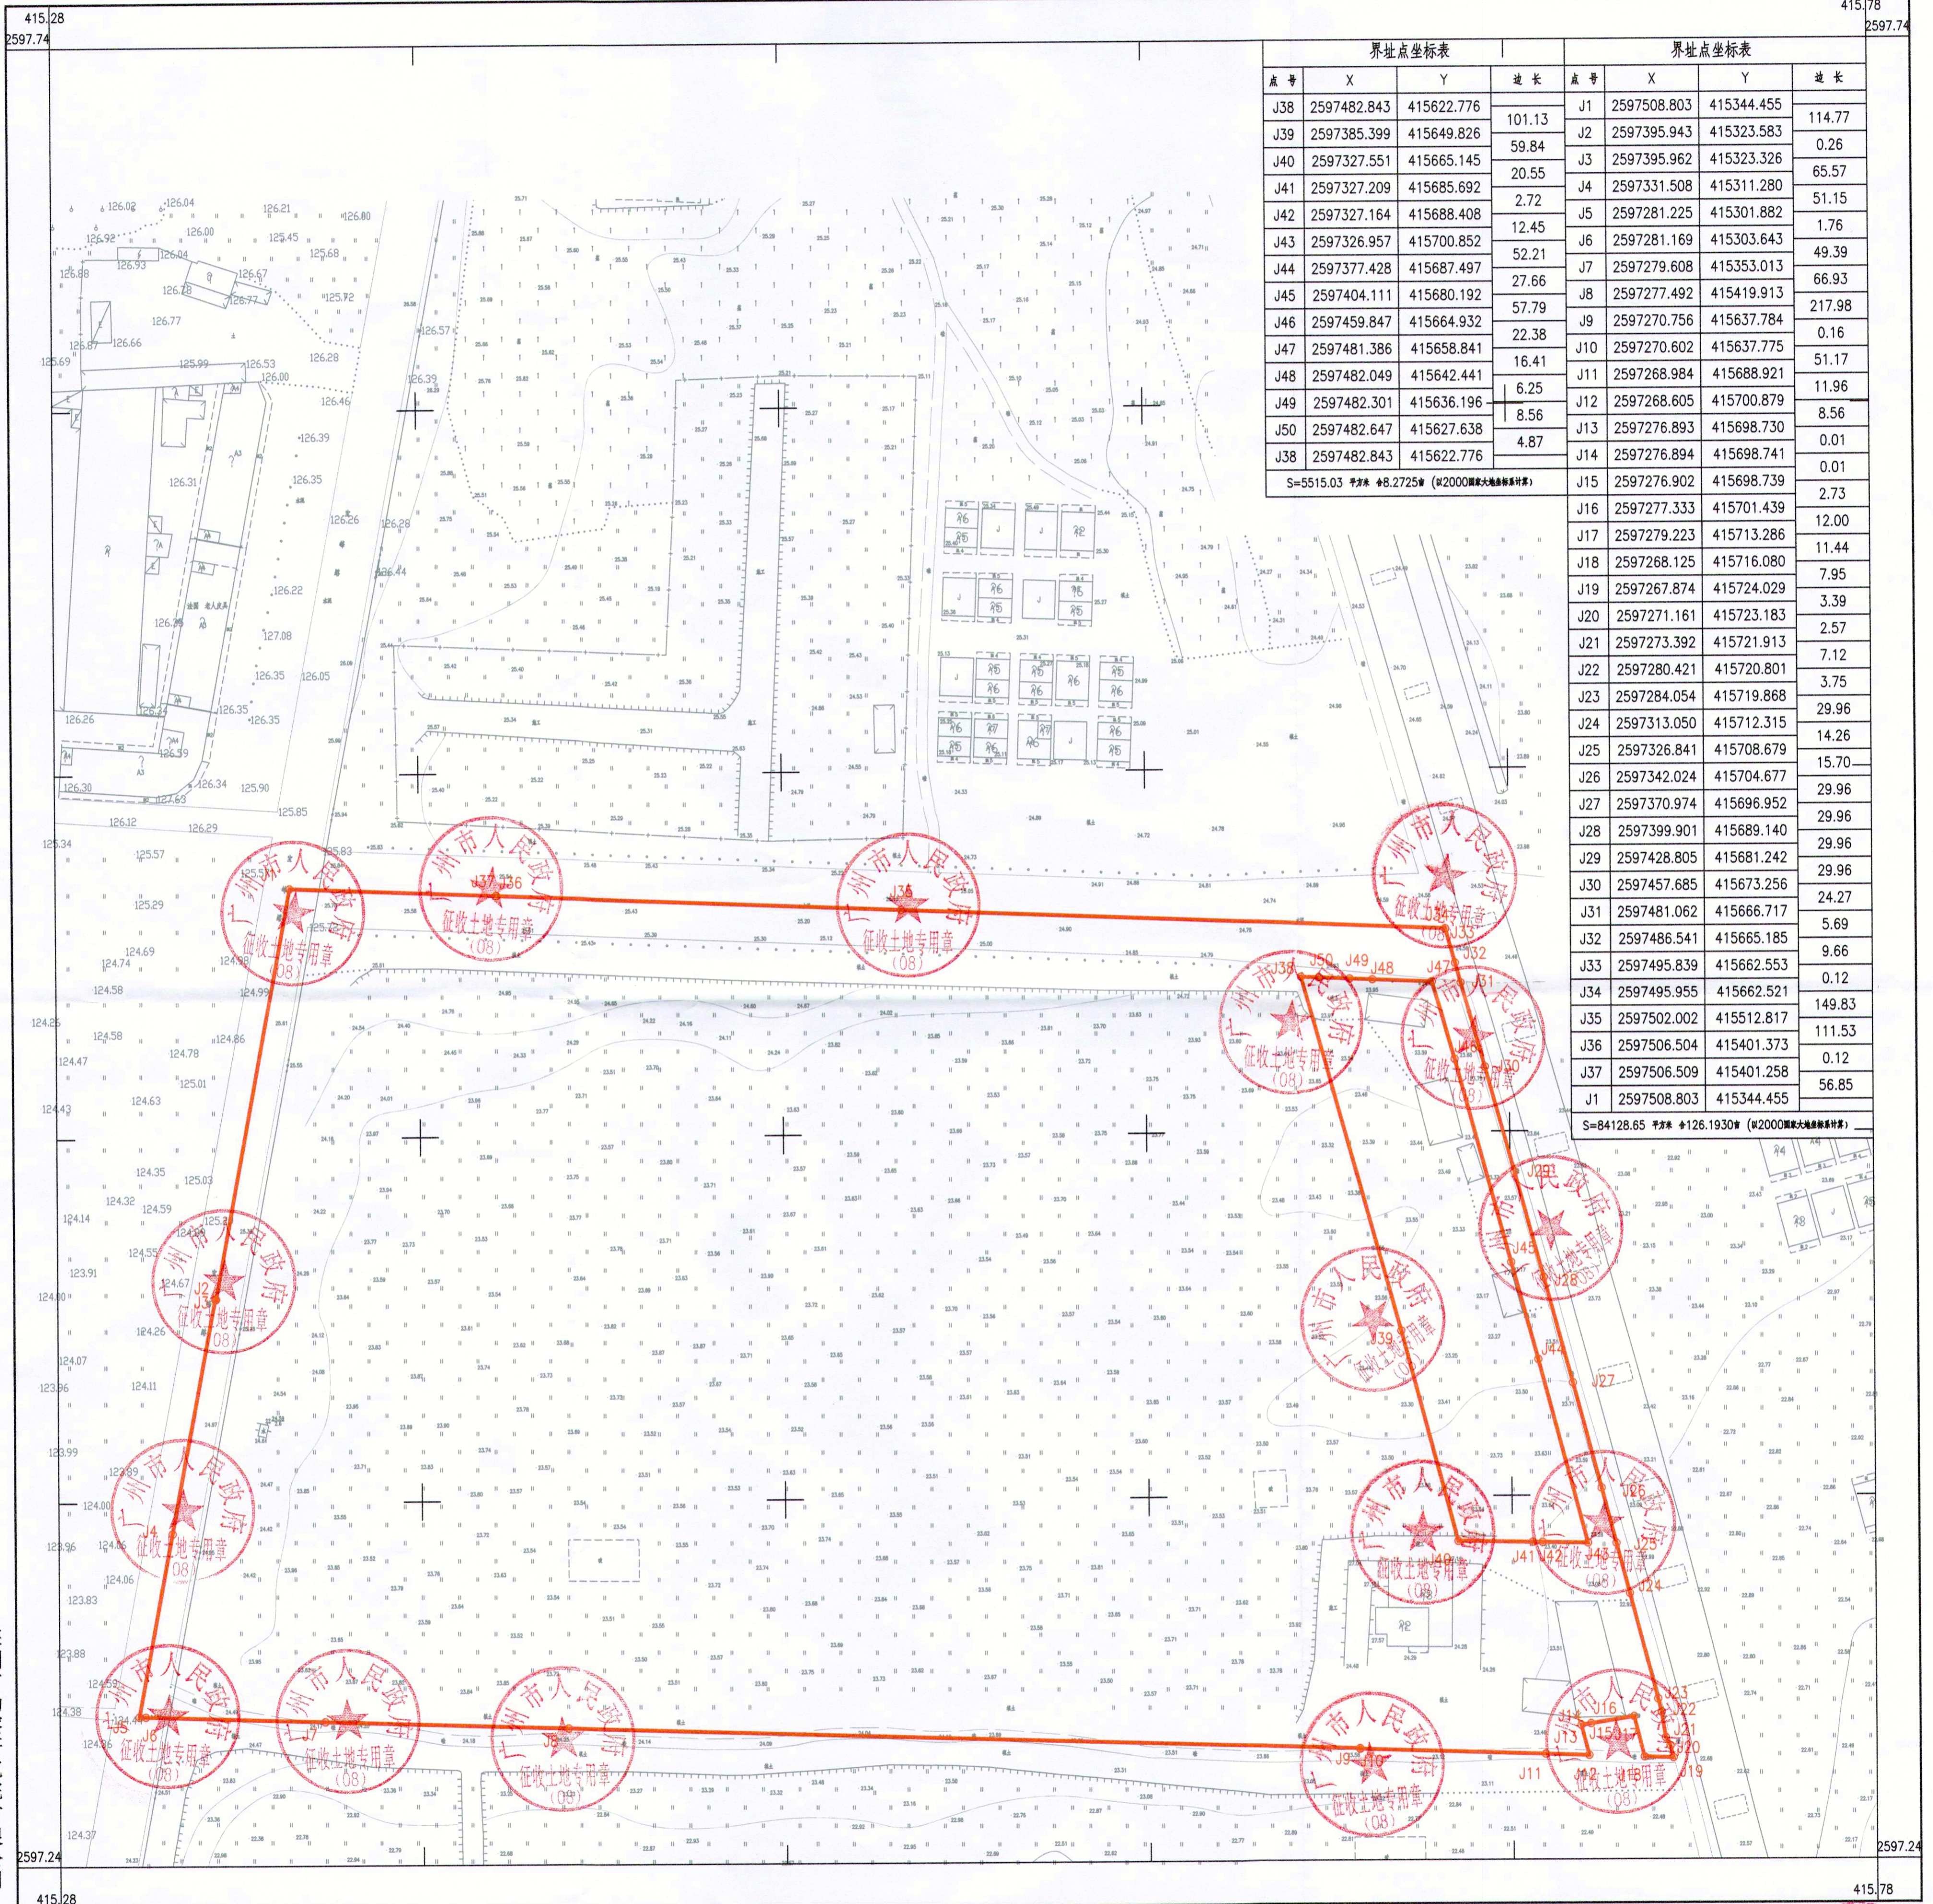

界址点坐标表				界址点坐标表			
点号	X	Y	边长	点号	X	Y	边长
J38	2597482.843	415622.776	101.13	J1	2597508.803	415344.455	114.77
J39	2597385.399	415649.826		59.84	J2	2597395.943	415323.583
J40	2597327.551	415665.145	20.55	J3	2597395.962	415323.326	65.57
J41	2597327.209	415685.692	2.72	J4	2597331.508	415311.280	51.15
J42	2597327.164	415688.408	12.45	J5	2597281.225	415301.882	1.76
J43	2597326.957	415700.852	52.21	J6	2597281.169	415303.643	49.39
J44	2597377.428	415687.497	27.66	J7	2597279.608	415353.013	66.93
J45	2597404.111	415680.192	57.79	J8	2597277.492	415419.913	217.98
J46	2597459.847	415664.932	22.38	J9	2597270.756	415637.784	0.16
J47	2597481.386	415658.841	16.41	J10	2597270.602	415637.775	51.17
J48	2597482.049	415642.441	6.25	J11	2597268.984	415688.921	11.96
J49	2597482.301	415636.196	8.56	J12	2597268.605	415700.879	8.56
J50	2597482.647	415627.638	4.87	J13	2597276.893	415698.730	0.01
J38	2597482.843	415622.776		J14	2597276.894	415698.741	0.01
S=5515.03 平方米 48.2725° (按2000国家大地坐标系计算)				J15	2597276.902	415698.739	2.73
				J16	2597277.333	415701.439	12.00
				J17	2597279.223	415713.286	11.44
				J18	2597268.125	415716.080	7.95
				J19	2597267.874	415724.029	3.39
				J20	2597271.161	415723.183	2.57
				J21	2597273.392	415721.913	7.12
				J22	2597280.421	415720.801	3.75
				J23	2597284.054	415719.868	29.96
				J24	2597313.050	415712.315	14.26
				J25	2597326.841	415708.679	15.70
				J26	2597342.024	415704.677	29.96
				J27	2597370.974	415696.952	29.96
				J28	2597399.901	415689.140	29.96
				J29	2597428.805	415681.242	29.96
				J30	2597457.685	415673.256	24.27
				J31	2597481.062	415666.717	5.69
				J32	2597486.541	415665.185	9.66
				J33	2597495.839	415662.553	0.12
				J34	2597495.955	415662.521	149.83
				J35	2597502.002	415512.817	111.53
				J36	2597506.504	415401.373	0.12
				J37	2597506.509	415401.258	56.85
				J1	2597508.803	415344.455	
S=84128.65 平方米 4126.1930° (按2000国家大地坐标系计算)							

深圳市勘察研究院有限公司

2000国家大地坐标系
1985国家高程基准

1:1000

绘图日期: 2019年12月19日

