

广州市从化区国土资源和规划局征地勘测定界图

2609.2-450.0

案号: 20180912

450.0
2609.6

450.5
2609.6


界址点坐标表

| 点号 | X | Y | 边长 |
|--------------------------|-------------|------------|--------|
| J1 | 2609340.247 | 450076.801 | 4.75 |
| J2 | 2609335.512 | 450076.387 | 3.80 |
| J3 | 2609331.737 | 450075.971 | 5.04 |
| J4 | 2609326.722 | 450076.517 | 21.20 |
| J5 | 2609305.637 | 450078.761 | 11.62 |
| J6 | 2609294.057 | 450079.731 | 16.33 |
| J7 | 2609277.882 | 450081.967 | 11.27 |
| J8 | 2609266.857 | 450084.301 | 5.22 |
| J9 | 2609261.637 | 450084.101 | 4.94 |
| J10 | 2609256.737 | 450083.503 | 0.01 |
| J11 | 2609256.732 | 450083.497 | 0.02 |
| J12 | 2609256.717 | 450083.495 | 5.63 |
| J13 | 2609252.681 | 450087.414 | 20.40 |
| J14 | 2609265.368 | 450103.387 | 7.52 |
| J15 | 2609267.706 | 450106.019 | 3.00 |
| J16 | 2609269.537 | 450108.393 | 18.64 |
| J17 | 2609281.637 | 450122.569 | 5.95 |
| J18 | 2609285.982 | 450126.630 | 12.17 |
| J19 | 2609294.516 | 450135.305 | 10.09 |
| J20 | 2609288.501 | 450143.414 | 44.56 |
| J21 | 2609259.509 | 450177.250 | 82.67 |
| J22 | 2609313.624 | 450239.743 | 133.23 |
| J23 | 2609390.510 | 450130.934 | 5.87 |
| J24 | 2609389.507 | 450125.151 | 8.15 |
| J25 | 2609387.808 | 450117.181 | 5.96 |
| J26 | 2609386.297 | 450111.411 | 6.05 |
| J27 | 2609383.647 | 450105.971 | 4.80 |
| J28 | 2609380.857 | 450102.061 | 10.50 |
| J29 | 2609372.897 | 450095.221 | 2.82 |
| J30 | 2609370.521 | 450093.691 | 14.94 |
| J31 | 2609357.967 | 450085.601 | 15.50 |
| J32 | 2609344.427 | 450078.061 | 4.37 |
| J1 | 2609340.247 | 450076.801 | |
| S=13083.38 平方米 合19.6405亩 | | | |

地块一界址点坐标表

| 点号 | X | Y | 边长 |
|--------------------------|-------------|------------|--------|
| J1 | 2609529.682 | 450299.670 | 4.08 |
| J2 | 2609527.382 | 450303.046 | 3.43 |
| J3 | 2609521.542 | 450304.966 | 8.19 |
| J4 | 2609517.082 | 450308.346 | 6.40 |
| J5 | 2609510.838 | 450309.740 | 7.32 |
| J6 | 2609503.528 | 450310.200 | 4.72 |
| J7 | 2609498.932 | 450311.276 | 5.55 |
| J8 | 2609493.622 | 450312.886 | 6.33 |
| J9 | 2609488.532 | 450316.647 | 4.63 |
| J10 | 2609484.784 | 450319.358 | 2.20 |
| J11 | 2609483.012 | 450320.656 | 4.04 |
| J12 | 2609479.242 | 450322.116 | 5.70 |
| J13 | 2609474.392 | 450325.116 | 5.12 |
| J14 | 2609470.082 | 450327.886 | 3.06 |
| J15 | 2609467.242 | 450329.036 | 0.01 |
| J16 | 2609467.228 | 450329.040 | 2.75 |
| J17 | 2609464.608 | 450328.200 | 2.78 |
| J18 | 2609462.458 | 450326.430 | 4.21 |
| J19 | 2609458.848 | 450324.270 | 4.41 |
| J20 | 2609454.538 | 450323.350 | 5.69 |
| J21 | 2609448.848 | 450323.350 | 12.95 |
| J22 | 2609435.978 | 450324.830 | 10.79 |
| J23 | 2609425.322 | 450326.496 | 7.02 |
| J24 | 2609418.308 | 450326.810 | 3.34 |
| J25 | 2609415.022 | 450326.196 | 9.06 |
| J26 | 2609406.078 | 450324.740 | 7.56 |
| J27 | 2609398.548 | 450324.120 | 5.39 |
| J28 | 2609393.318 | 450322.810 | 8.30 |
| J29 | 2609385.208 | 450321.040 | 4.22 |
| J30 | 2609381.498 | 450319.030 | 5.21 |
| J31 | 2609377.398 | 450315.810 | 7.18 |
| J32 | 2609372.698 | 450310.380 | 8.81 |
| J33 | 2609369.008 | 450302.350 | 23.53 |
| J34 | 2609366.238 | 450289.890 | 15.79 |
| J35 | 2609360.858 | 450266.980 | 1.11 |
| J36 | 2609358.328 | 450251.390 | 9.83 |
| J37 | 2609357.598 | 450250.550 | 9.44 |
| J38 | 2609357.210 | 450250.351 | 1.35 |
| J39 | 2609356.412 | 450251.435 | 9.83 |
| J40 | 2609350.579 | 450259.352 | 91.23 |
| J41 | 2609296.461 | 450332.798 | 14.82 |
| J42 | 2609287.668 | 450344.731 | 49.63 |
| J43 | 2609258.227 | 450384.686 | 26.66 |
| J44 | 2609242.412 | 450406.149 | 10.40 |
| J45 | 2609252.775 | 450406.964 | 34.96 |
| J46 | 2609271.396 | 450405.269 | 19.89 |
| J47 | 2609303.432 | 450391.278 | 45.38 |
| J48 | 2609320.442 | 450380.967 | 36.55 |
| J49 | 2609365.720 | 450384.071 | 38.86 |
| J50 | 2609402.268 | 450383.462 | 62.37 |
| J51 | 2609439.916 | 450393.075 | 6.58 |
| J52 | 2609500.728 | 450406.909 | 6.45 |
| J53 | 2609507.225 | 450407.950 | 14.94 |
| J54 | 2609513.663 | 450408.364 | 1.82 |
| J55 | 2609528.334 | 450405.522 | 104.63 |
| J56 | 2609529.682 | 450404.305 | |
| J1 | 2609529.682 | 450299.670 | |
| S=20904.62 平方米 合31.3569亩 | | | |

用地红线土地面积为39998.0平方米
26149.71平方米是从化区鳌头镇横坑村横坑经济合作社集体土地;
305.43平方米是从化区鳌头镇横坑经济合作社、从化区鳌头镇横坑村元岭经济合作社集体土地;
7542.86平方米是从化区鳌头镇横坑村横二经济合作社、从化区鳌头镇横坑村虎形经济合作社集体土地。

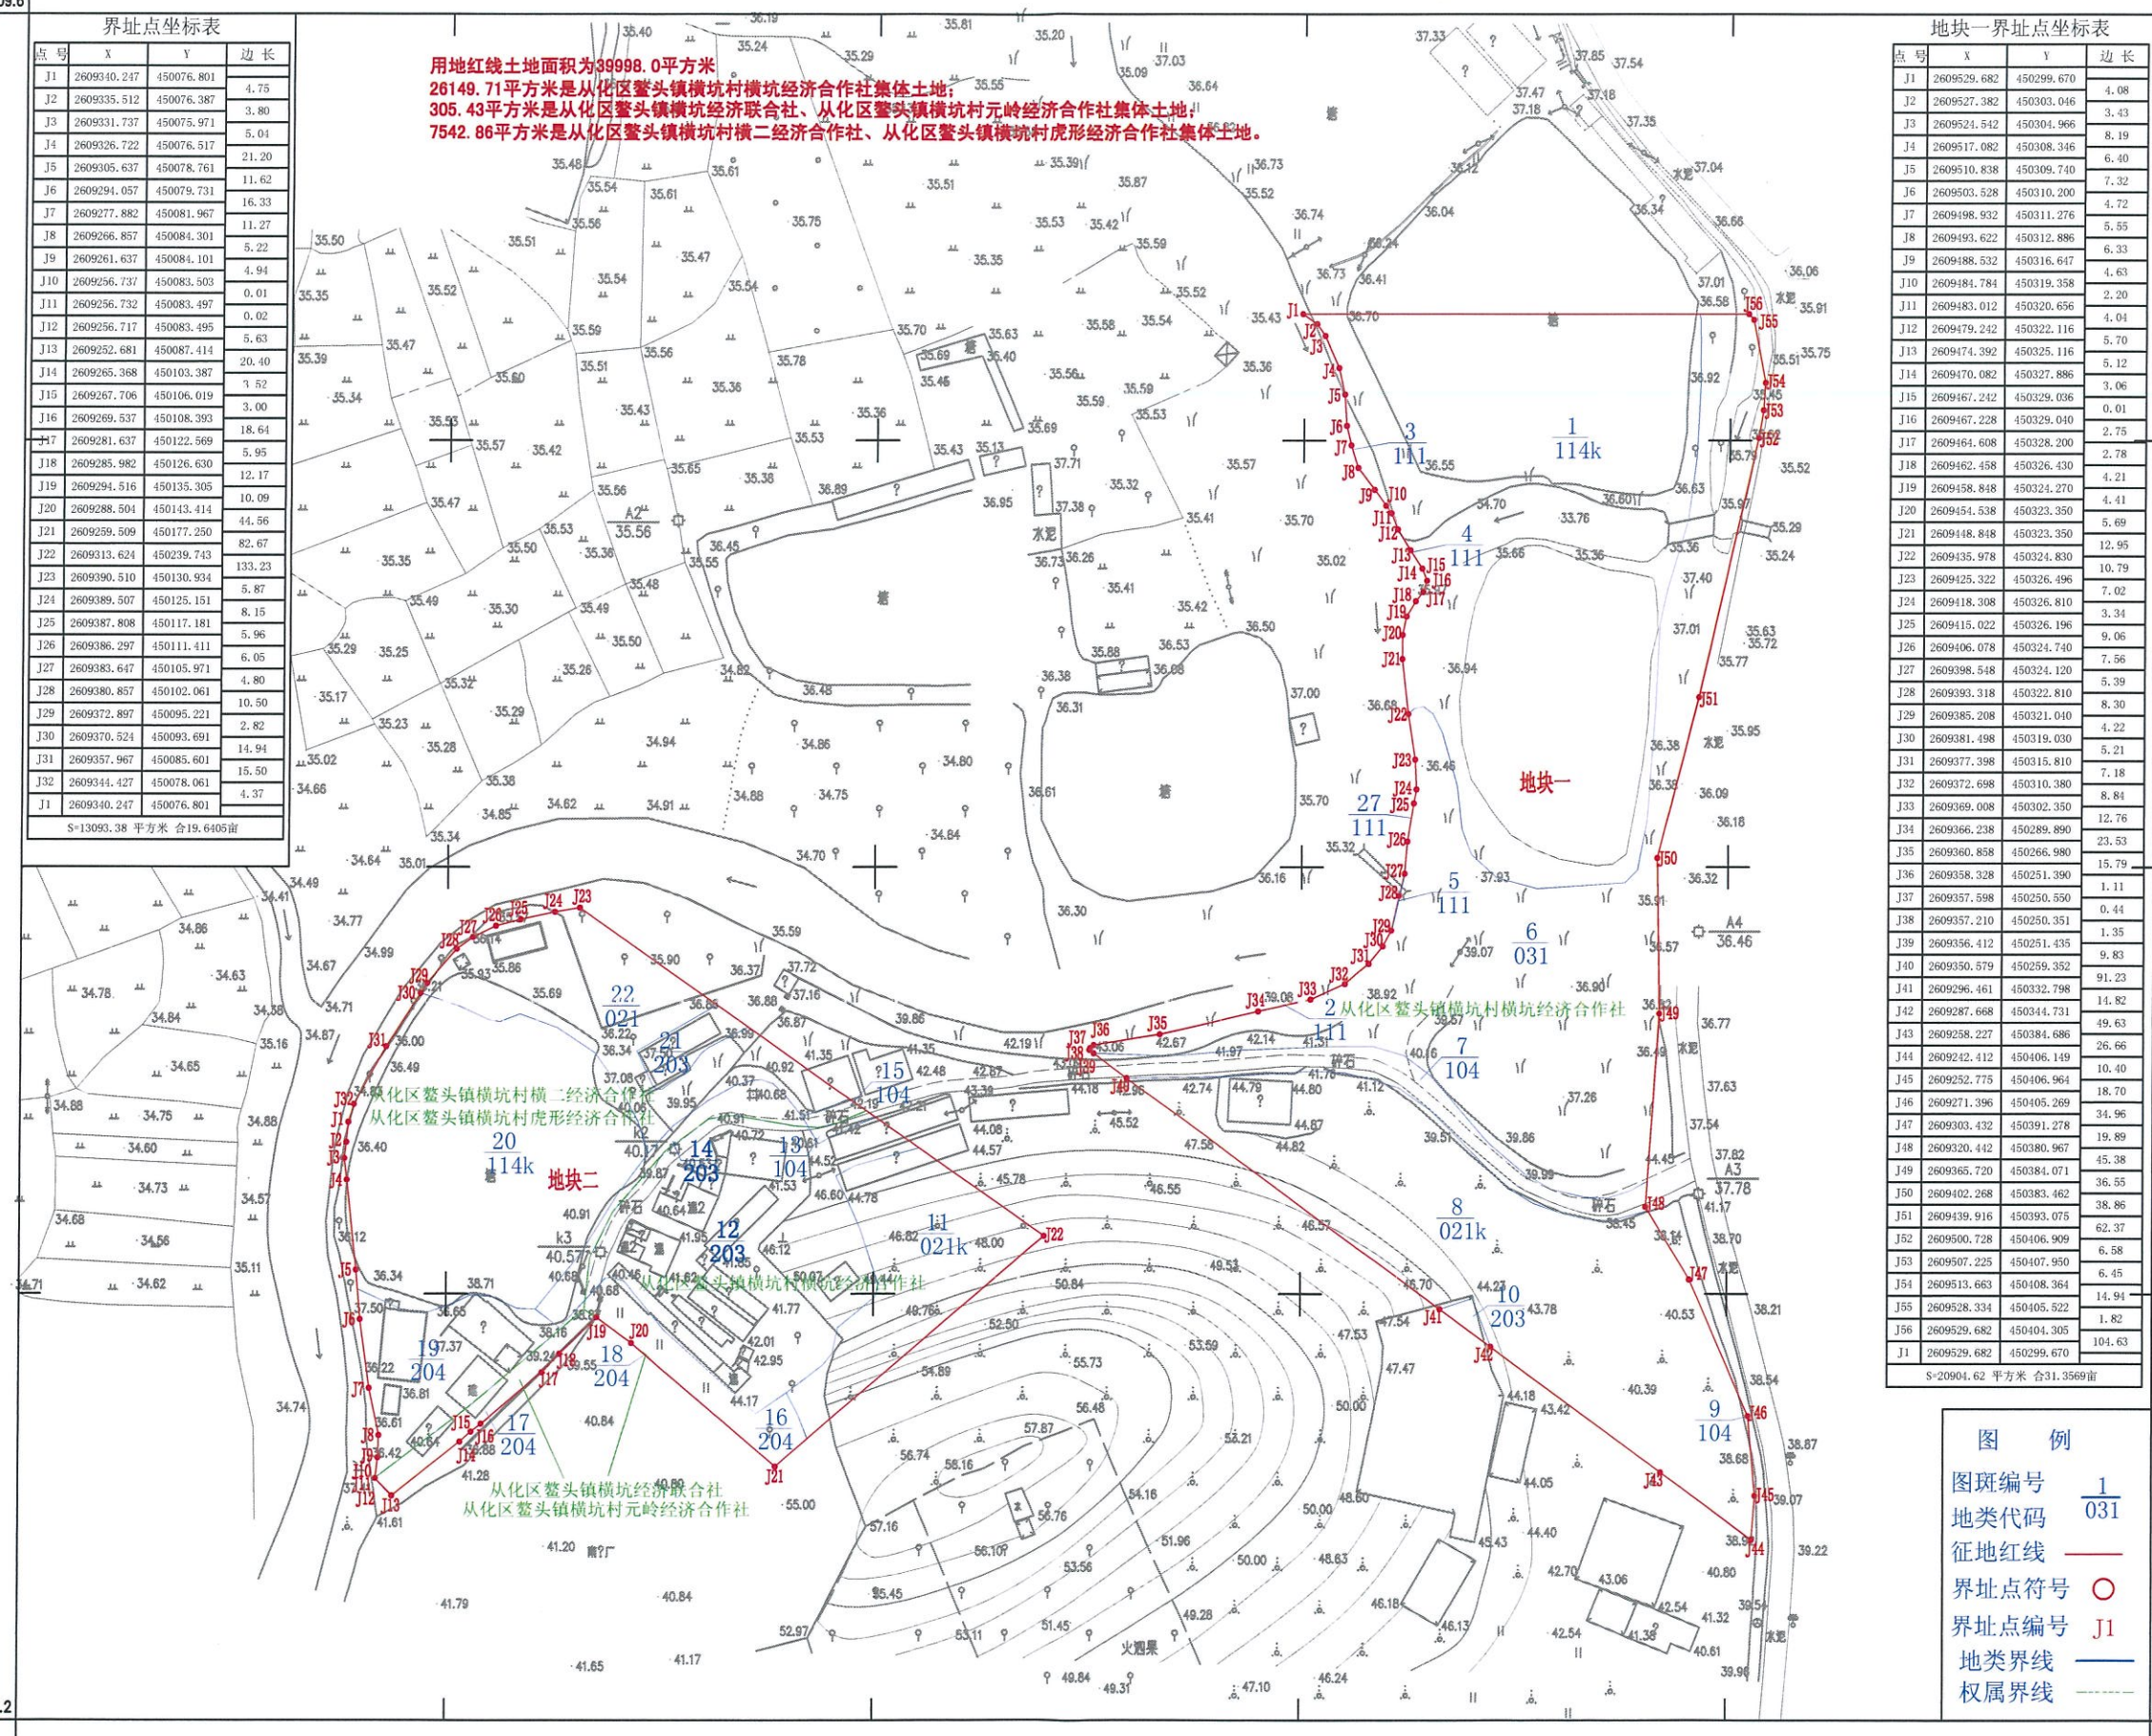

图例

- 图斑编号 1
- 地类代码 031
- 征地红线
- 界址点符号 ○
- 界址点编号 J1
- 地类界线
- 权属界线

广州全成多维信息技术有限公司

2018年9月数字化测图。
2000国家大地坐标系。
1985国家高程基准。
2007年版图式。

1:1000

测量员: 李十凯
绘图员: 朱凯举
检查员: 朱治卫