


2020年9月数字化地形图
2000国家大地坐标系
广州市高程系统
DJ440100/T 230-2015
年版图式

广州市番禺区土地开发中心项目用地地形图
现代产业园GY-PY1604地块项目
2546.80-38448.00

工程编号:2020土42A173
用地方案号:2020KJ01130094

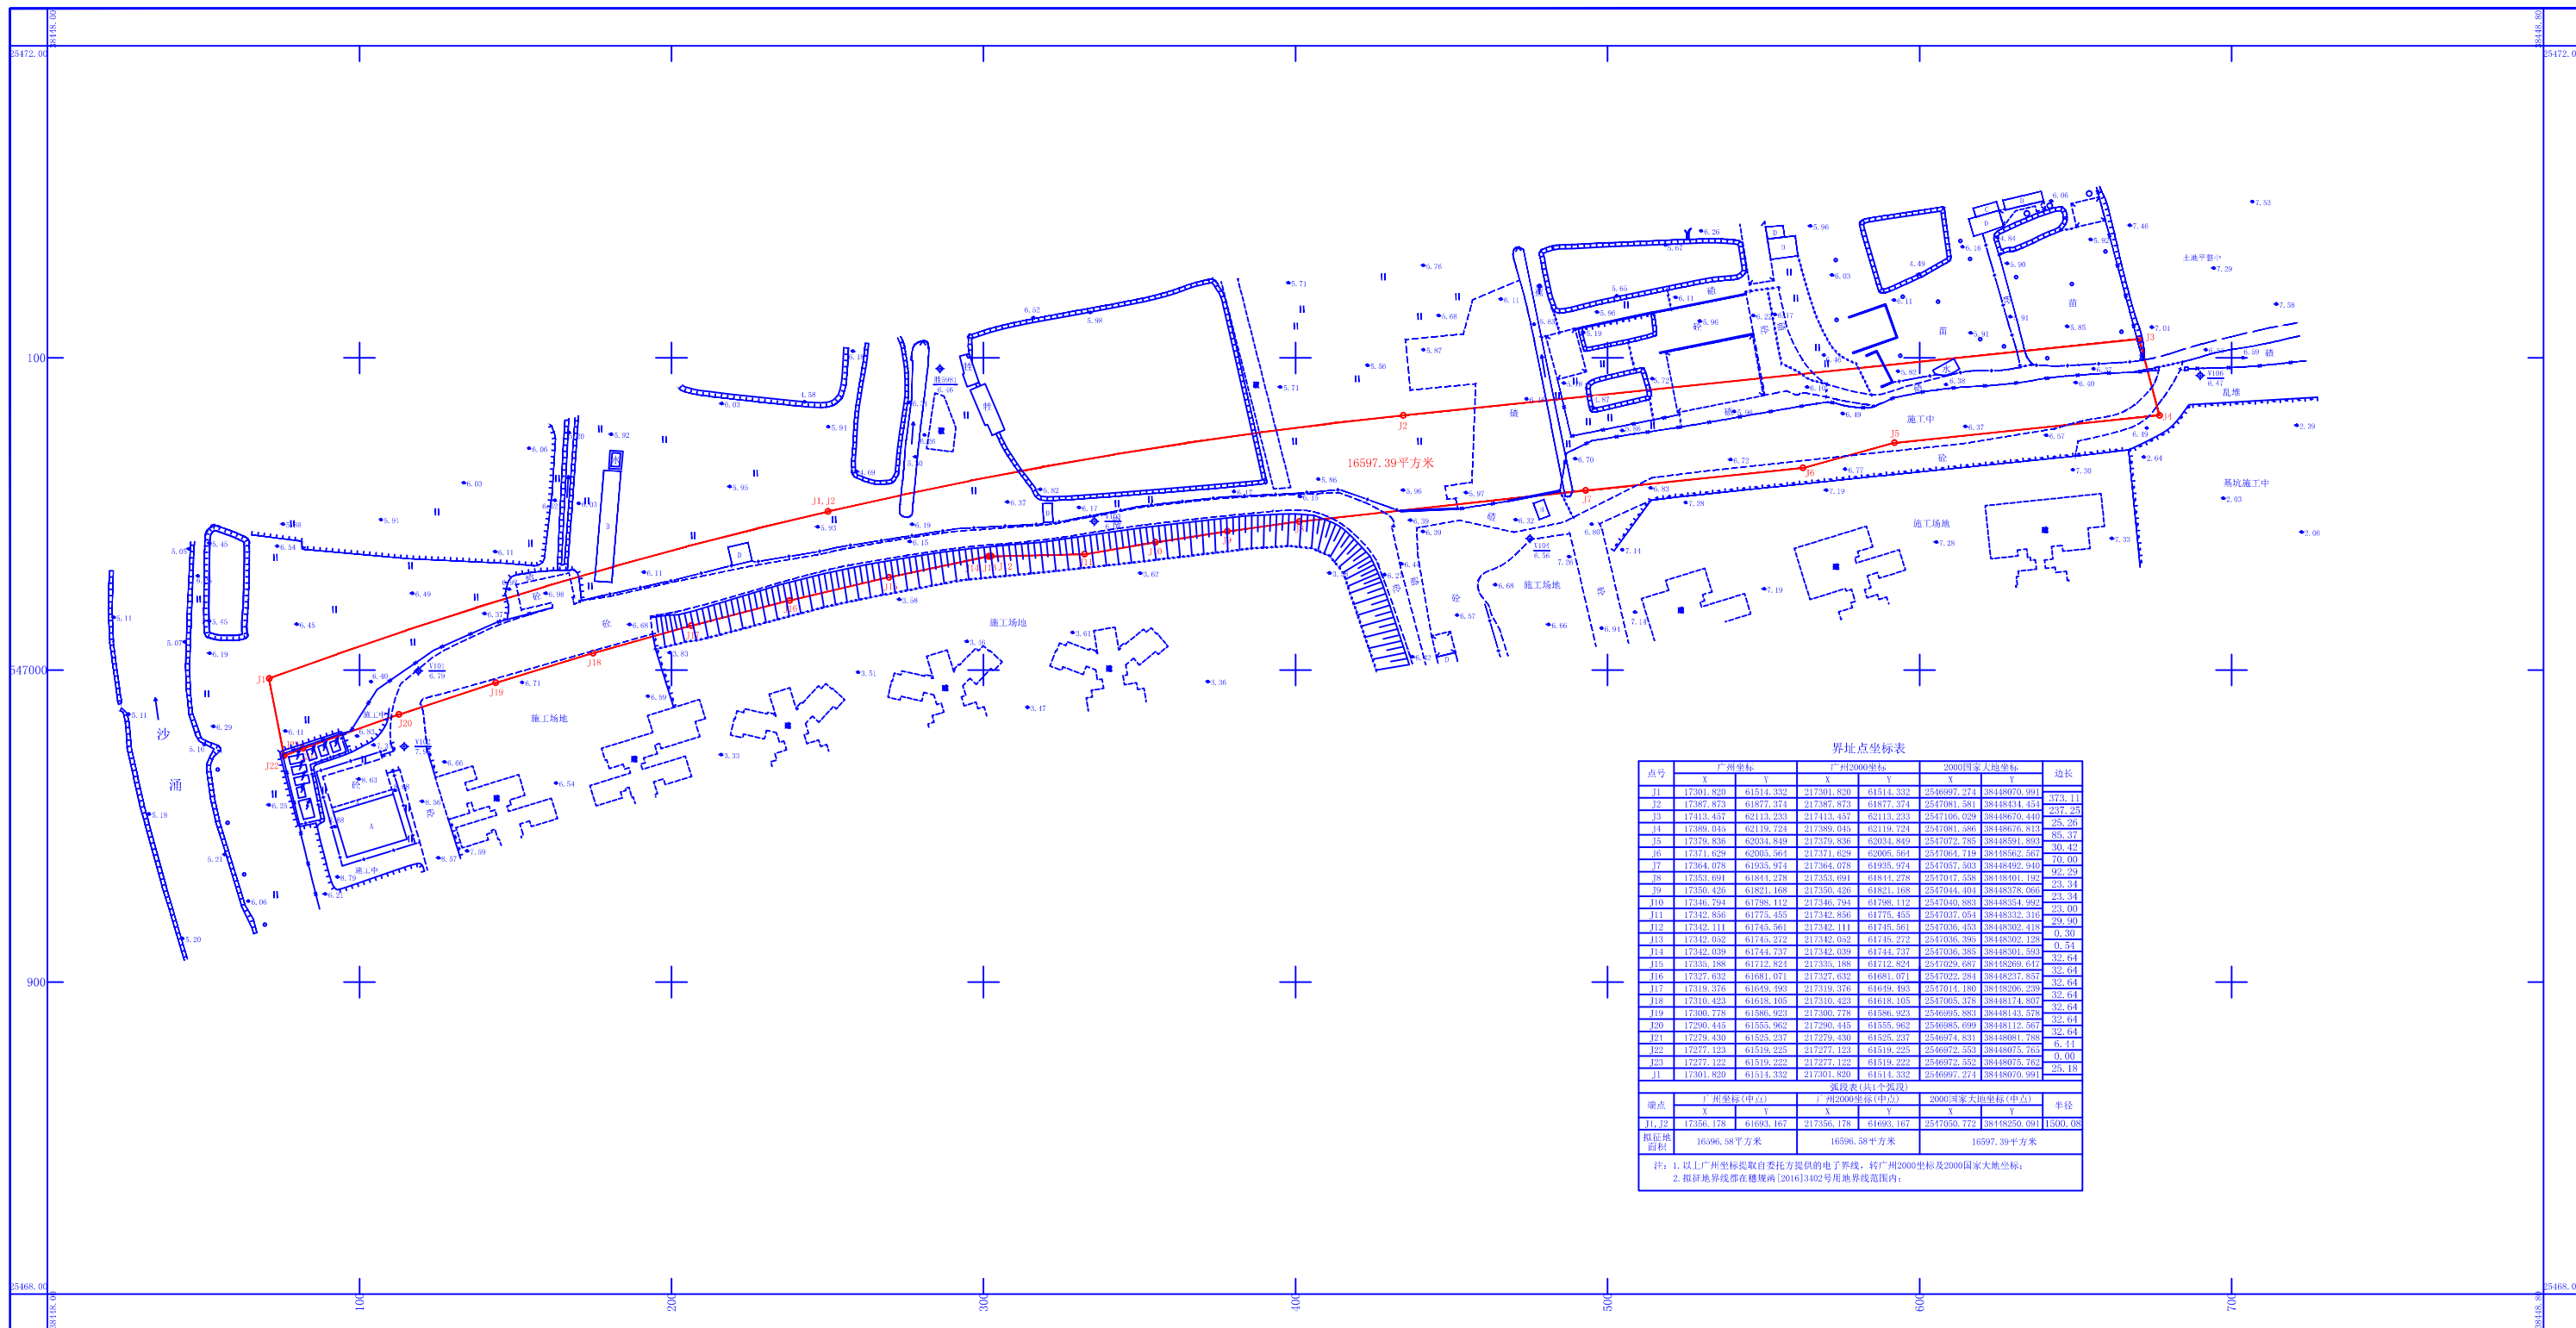

界址点坐标表

点号	广州坐标		广州2000坐标		2000国家大地坐标		边长
	X	Y	X	Y	X	Y	
J1	17301.820	61614.332	217301.820	61614.332	2546997.274	3848070.991	373.11
J2	17387.853	61677.374	217387.873	61677.374	2547081.581	3848814.454	237.25
J3	17413.437	62113.233	217413.437	62113.233	2547108.029	3848870.440	25.26
J4	17389.045	62119.724	217389.045	62119.724	2547081.589	3848876.813	85.37
J5	17378.836	62034.849	217378.836	62034.849	2547072.785	3848859.893	30.42
J6	17371.629	62003.964	217371.629	62003.964	2547064.719	3848852.367	70.00
J7	17364.078	61935.974	217364.078	61935.974	2547057.553	38488492.940	92.29
J8	17350.994	61861.278	217350.994	61861.278	2547042.358	3848836.192	23.34
J9	17350.426	61821.168	217350.426	61821.168	2547044.404	38488378.066	23.34
J10	17346.794	61798.112	217346.794	61798.112	2547040.883	38488354.992	32.64
J11	17342.836	61775.455	217342.836	61775.455	2547037.054	3848832.316	23.00
J12	17342.111	61745.961	217342.111	61745.961	2547036.453	38488302.418	0.30
J13	17342.032	61745.272	217342.032	61745.272	2547036.356	38488302.128	0.54
J14	17342.039	61744.737	217342.039	61744.737	2547036.355	38488301.093	32.64
J15	17336.188	61712.824	217336.188	61712.824	2547029.687	38488269.817	32.64
J16	17327.632	61681.071	217327.632	61681.071	2547022.284	38488237.857	32.64
J17	17319.376	61649.493	217319.376	61649.493	2547014.180	38488206.239	32.64
J18	17310.423	61618.105	217310.423	61618.105	2547005.378	38488174.807	32.64
J19	17300.778	61586.923	217300.778	61586.923	2546995.883	38488143.578	32.64
J20	17290.445	61555.962	217290.445	61555.962	2546985.659	38488112.567	32.64
J21	17279.430	61525.237	217279.430	61525.237	2546974.801	38488081.388	6.41
J22	17277.123	61519.225	217277.123	61519.225	2546972.553	38488075.763	0.00
J23	17277.122	61519.222	217277.122	61519.222	2546972.552	38488075.762	25.13
J1	17301.820	61614.332	217301.820	61614.332	2546997.274	3848070.991	

点号	广州坐标		广州2000坐标		2000国家大地坐标		半径
	X	Y	X	Y	X	Y	
J1, J2	17356.178	61693.167	217356.178	61693.167	2547050.772	38488250.091	1500.08

注: 1. 以上广州坐标取自委托方提供的电子图, 转广州2000坐标及2000国家大地坐标;
2. 报审地界线圈在穗规函[2016]3402号用地界线圈范围内;

广州市城市规划勘测设计研究院

绘图日期: 2020年9月1日

1:1000

绘图员: 黄锡民
检查员: 熊 辉