


南大干线（钟三路至东新高速）工程项目权属调查图(2-2)
F49G024084、F49G024085

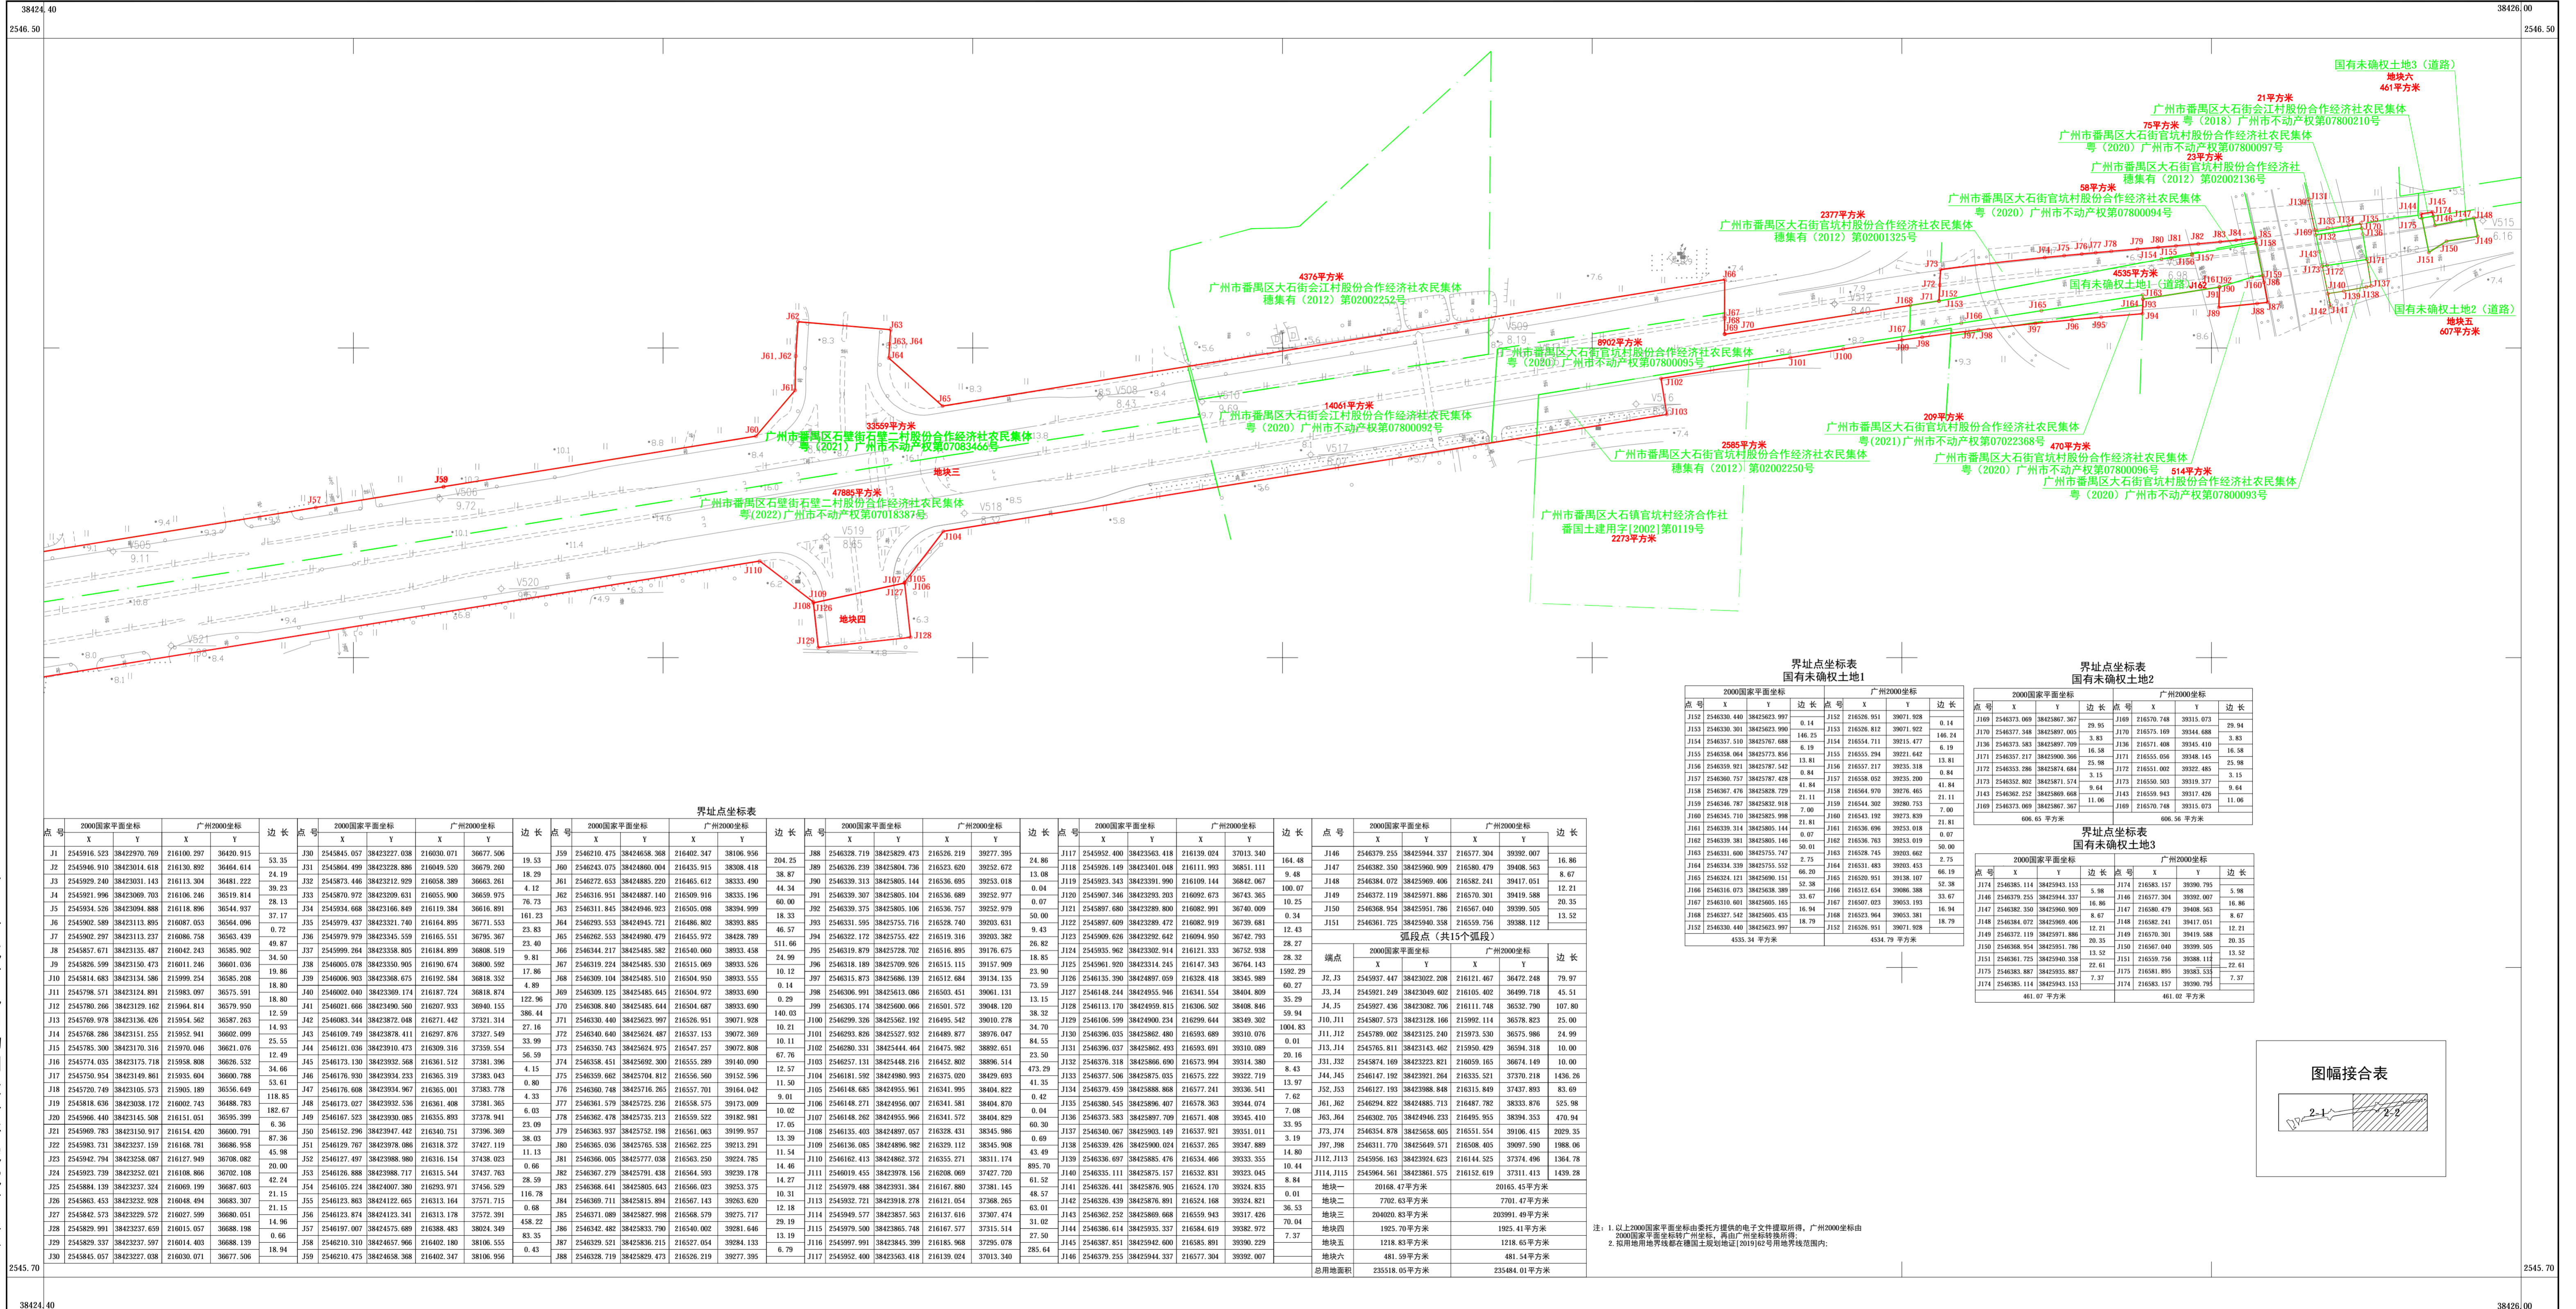

界址点坐标表
国有未确权土地1

2000国家平面坐标				广州2000坐标			
点号	X	Y	边长	点号	X	Y	边长

界址点坐标表
国有未确权土地2

2000国家平面坐标				广州2000坐标			
点号	X	Y	边长	点号	X	Y	边长
J169	2546373.000	38425807.367	20.95	J169	216270.748	39315.073	20.94
J170	2546377.348	38425807.005	3.83	J170	216275.169	39344.688	3.83
J136	2546373.583	38425807.709	16.58	J136	216271.608	39345.410	16.58
J171	2546327.217	38425800.366	25.98	J171	216255.056	39348.145	25.98
J172	2546353.286	38425874.684	3.15	J172	216251.002	39322.485	3.15
J173	2546353.802	38425871.574	9.64	J173	216250.503	39319.377	9.64
J143	2546362.252	38425869.668	11.06	J143	216259.943	39317.426	11.06
J169	2546373.000	38425807.367	20.95	J169	216270.748	39315.073	20.94

界址点坐标表
国有未确权土地3

2000国家平面坐标				广州2000坐标			
点号	X	Y	边长	点号	X	Y	边长
J174	2546323.154	38425942.153	5.98	J174	216283.157	39390.705	5.98
J146	2546379.255	38425944.527	16.86	J146	216277.504	39392.007	16.86
J147	2546382.530	38425960.900	8.67	J147	216280.478	39308.563	8.67
J148	2546384.072	38425960.406	12.21	J148	216282.241	39417.051	12.21
J149	2546372.012	38425971.806	20.35	J149	216270.301	39419.588	20.35
J150	2546368.954	38425951.786	13.52	J150	216267.040	39399.505	13.52
J151	2546361.725	38425940.358	28.27	J151	216259.756	39388.112	28.27

























