


征收土地公告附图
D1401-05, 09

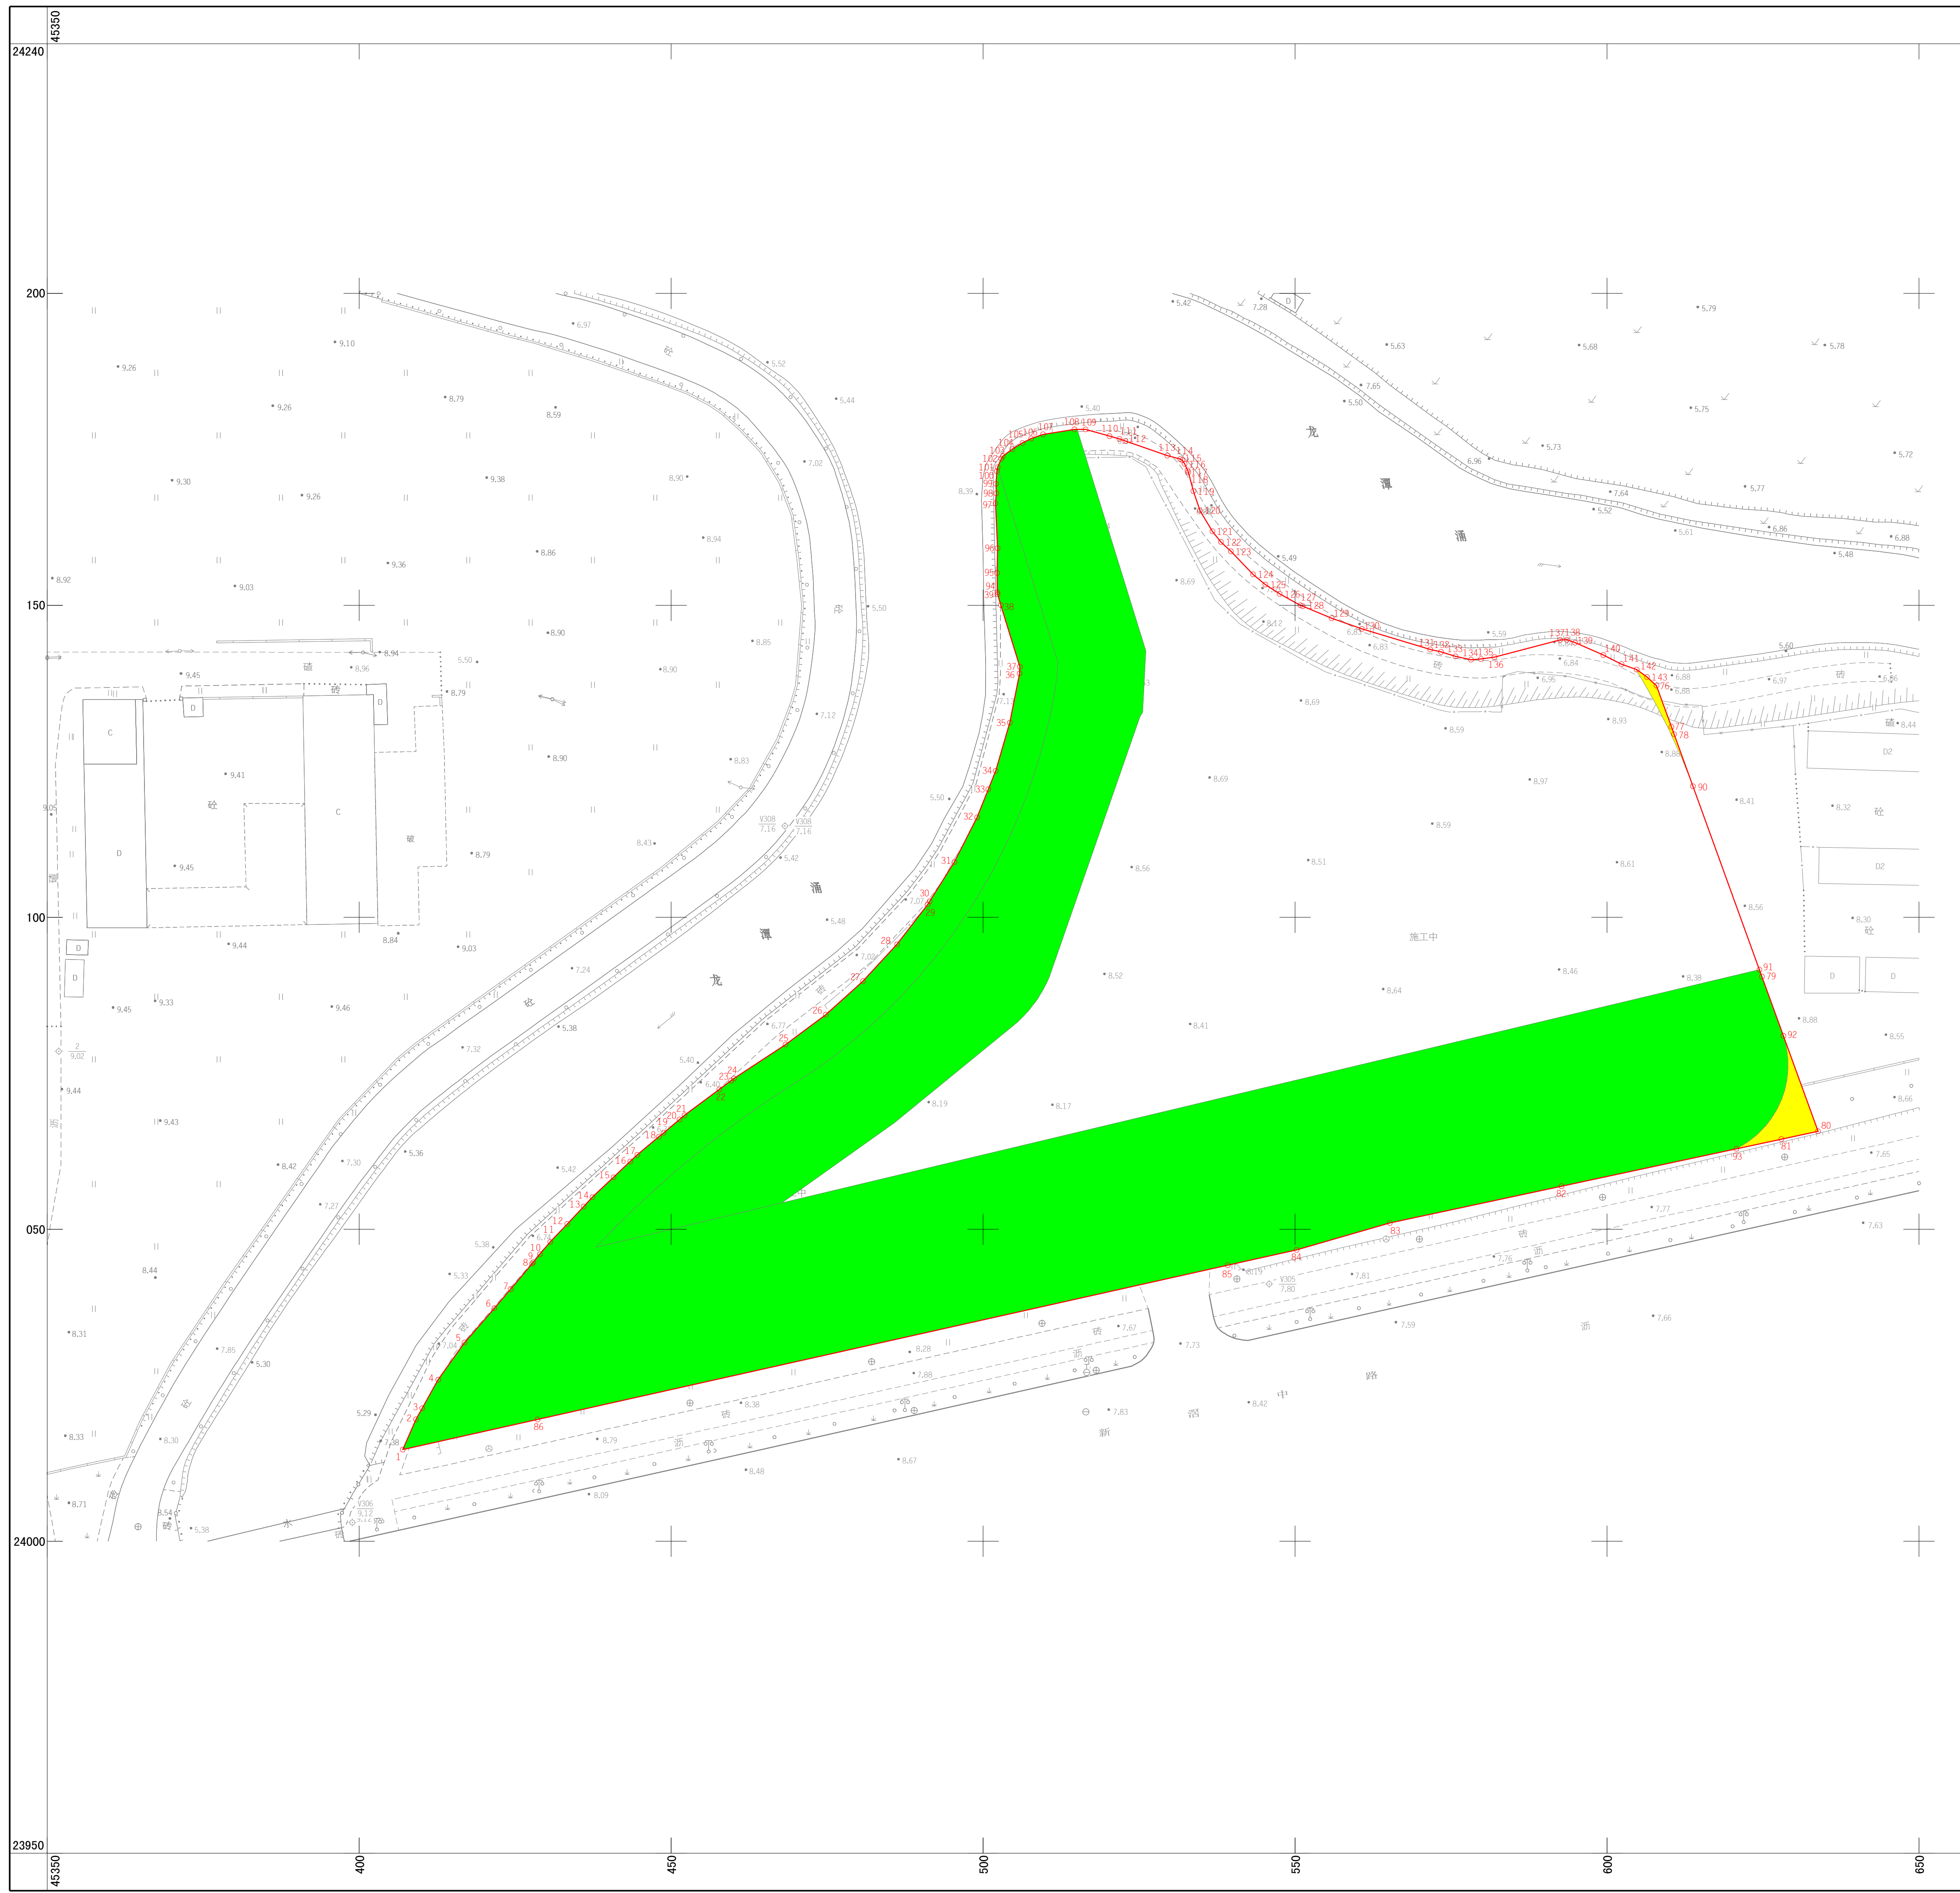

案号: 2017土41B027 用地方案号: 2016KJ01410015 界桩坐标表				
点号	广州坐标		西安坐标	
	X(M)	Y(M)	X(M)	Y(M)
1	24014.694	45406.977	2553790.385	38431878.346
2	24019.538	45409.085	2553795.219	38431880.477
3	24021.326	45410.096	2553797.002	38431881.497
4	24025.897	45412.663	2553801.561	38431884.086
5	24031.859	45416.871	2553807.503	38431888.323
6	24037.264	45421.862	2553812.985	38431893.141
7	24040.401	45424.267	2553816.010	38431895.761
8	24044.504	45427.709	2553820.096	38431899.223
9	24044.724	45427.893	2553820.315	38431899.408
10	24046.008	45428.969	2553821.594	38431900.490
11	24047.971	45430.613	2553823.549	38431902.144
12	24050.863	45433.341	2553826.428	38431904.886
13	24053.658	45435.979	2553829.211	38431907.537
14	24055.156	45437.391	2553830.702	38431908.957
15	24058.338	45440.764	2553833.968	38431912.345
16	24060.869	45443.446	2553836.386	38431915.040
17	24061.933	45444.575	2553837.445	38431916.174
18	24064.853	45448.056	2553840.348	38431919.669
19	24065.466	45448.787	2553840.957	38431920.403
20	24067.606	45451.339	2553843.085	38431922.965
21	24068.281	45452.143	2553843.756	38431923.773
22	24072.430	45457.720	2553847.879	38431929.370
23	24073.834	45459.608	2553849.274	38431931.265
24	24074.177	45460.068	2553849.614	38431931.727
25	24079.000	45468.323	2553854.998	38431940.088
26	24084.404	45474.770	2553859.771	38431946.470
27	24089.779	45480.748	2553865.117	38431952.483
28	24095.680	45486.209	2553870.992	38431957.972
29	24102.057	45491.104	2553877.346	38431962.898
30	24102.578	45491.432	2553877.865	38431963.229
31	24108.857	45495.391	2553884.125	38431967.219
32	24116.023	45499.037	2553891.274	38431970.899
33	24120.520	45503.827	2553896.763	38431972.711
34	24123.491	45502.059	2553898.728	38431973.907
35	24131.203	45504.284	2553906.429	38431976.220
36	24139.090	45505.840	2553914.309	38431977.814
37	24140.170	45505.892	2553915.389	38431977.871
38	24150.044	45502.839	2553925.278	38431974.866
39	24151.785	45502.301	2553927.022	38431974.336
94	24152.090	45502.287	2553927.327	38431974.317
95	24155.207	45502.237	2553930.444	38431974.282
96	24159.160	45502.311	2553934.287	38431974.375
97	24166.359	45501.882	2553941.588	38431974.881
98	24167.959	45502.107	2553943.197	38431974.213
99	24169.483	45502.059	2553944.722	38431974.173
100	24171.499	45502.187	2553946.737	38431974.310
101	24172.132	45502.321	2553947.370	38431974.447
102	24173.505	45502.899	2553948.740	38431975.032
103	24173.909	45503.154	2553949.143	38431975.289
104	24175.031	45504.667	2553950.257	38431976.808
105	24176.023	45505.320	2553951.241	38431978.465
106	24176.756	45507.126	2553951.968	38431979.875
107	24177.413	45509.604	2553962.616	38431981.756
108	24178.209	45514.627	2553963.387	38431986.783
109	24178.204	45516.408	2553963.374	38431988.564
110	24177.126	45520.246	2553962.277	38431992.397
111	24176.675	45521.852	2553951.819	38431994.001
112	24176.346	45522.795	2553951.485	38431994.943
113	24174.004	45529.520	2553949.110	38432001.657
114	24173.452	45531.576	2553948.548	38432003.710
115	24173.263	45531.919	2553948.358	38432004.051
116	24172.685	45532.291	2553947.778	38432004.421
117	24171.619	45532.758	2553946.710	38432004.883
118	24171.339	45532.881	2553946.429	38432005.005
119	24168.320	45533.695	2553943.406	38432005.804
120	24165.195	45534.738	2553940.276	38432006.832
121	24161.880	45536.750	2553936.951	38432008.828
122	24160.170	45538.113	2553935.234	38432010.183
123	24158.666	45539.700	2553933.723	38432011.763
124	24154.968	45543.257	2553930.007	38432015.302
125	24153.340	45545.226	2553928.370	38432017.264
126	24151.853	45547.512	2553926.871	38432019.542
127	24150.016	45550.895	2553925.018	38432022.877
128	24149.871	45551.205	2553924.872	38432023.226
129	24147.945	45555.854	2553922.923	38432027.866
130	24146.227	45560.682	2553921.182	38432032.686
131	24142.946	45571.851	2553917.848	38432034.640
132	24142.538	45573.378	2553917.431	38432035.365
133	24141.823	45575.707	2553916.795	38432037.097
134	24141.295	45578.189	2553916.165	38432038.170
135	24141.394	45579.789	2553916.256	38432038.770
136	24141.690	45581.939	2553916.542	38432039.922
137	24144.458	45592.457	2553919.259	38432064.454
138	24144.483	45593.553	2553919.279	38432065.550
139	24144.021	45594.851	2553918.811	38432066.846
140	24142.039	45599.399	2553916.807	38432071.384
141	24140.582	45602.307	2553915.335	38432074.285
142	24139.718	45604.746	2553914.460	38432076.720
143	24138.527	45606.390	2553913.261	38432078.359
76	24137.142	45607.916	2553911.868	38432079.885
77	24130.547	45610.307	2553905.261	38432082.244
78	24129.356	45610.738	2553904.067	38432082.670
79	24090.511	45624.814	2553865.154	38432096.559
80	24095.718	45633.799	2553840.316	38432105.424
81	24084.462	45627.931	2553839.088	38432099.550
82	24059.916	45602.201	2553831.712	38432084.282
83	24051.020	45565.175	2553825.949	38432036.726
84	24046.718	45550.247	2553821.719	38432021.777
85	24044.251	45539.207	2553819.305	38432010.724
86	24019.533	45428.572	2553795.120	38431899.965
90	24121.021	45613.758	2553895.718	38432085.644
91	24091.603	45624.418	2553866.247	38432066.161
92	24081.020	45628.254	2553895.645	38432099.946
93	24062.916	45620.715	2553837.577	38432092.319

红线范围面积: 16390.80平方米

红线界址坐标范围是根据2016测41B090案附图及农村集体土地权属范围线转绘, 色块范围取自国土规划地证[2016]75号附图。

图例	
用地红线	道路用地
城市绿化用地	河涌用地

测量单位: 公告附图采用: 广州市平面坐标系
广州市高程系统
用地面积在广州市平面坐标系下计算

盖章: 2017年7月4日